



319 West Oak Street

El Dorado, AR 71730

PHONE 870.444.5160 • FAX 870.444.5161

ADDENDUM NO. 1

TO: ALL PLAN HOLDERS

RE: Fun Park Improvements- Norphlet, Arkansas

ADDENDUM DATE: August 14, 2026

BID DATE: August 20, 2026

The Plans, Specifications and Contract Documents for the above referenced project are hereby modified as follows:

Plans Revision: Remove and Replace Plans with the attached.

Clarifications:

1. Contractor to furnish and install engineered wood fiber around the existing playground equipment and proposed playground equipment.

ADDENDUM NO. 1 ISSUED BY:

A.L. FRANKS ENGINEERING

A blue ink signature of Cody Stringer, consisting of stylized initials and a surname, written over a horizontal line.

Cody Stringer, P.E.
Project Manager



Attachments

ARKANSAS CERTIFICATE OF AUTHORIZATION NUMBER 1681

OKLAHOMA CERTIFICATE OF AUTHORIZATION NUMBER 5503

TEXAS CERTIFICATE OF REGISTRATION NUMBER F-10338

CITY OF NORPHLET

FUN PARK RENOVATIONS

NP-01-26



BEFORE CONSTRUCTION BEGINS
GIVE 48 HOURS NOTICE
FOR UNDERGROUND UTILITY LOCATIONS
CALL: THE ARKANSAS ONE-CALL SYSTEM 1-800-482-8998

SUBMITTED BY:



118 E. Broad Street
Texarkana, Arkansas 71854
Phone (870) 216-1906
Fax (870) 216-1907

319 W. Oak St.
El Dorado, Arkansas 71730
Phone (870) 216-1906
Fax (870) 216-1907








INDEX TO SHEETS

DESCRIPTION	SHEET NO.
COVER	1
SITE PLAN & DETAILS	2
CONCRETE PLAN & DETAILS	3
HANDICAP PARKING DETAILS	4

APPROVED BY:
CITY OF NORPHLET, ARKANSAS

 07/27/24
CODY J. STRINGER, P.E. PROJECT ENGINEER DATE

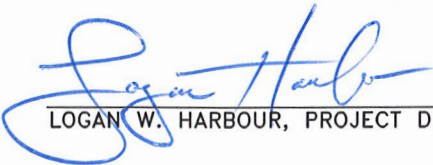 07/27/26
LOGAN W. HARBOUR, PROJECT DESIGNER DATE

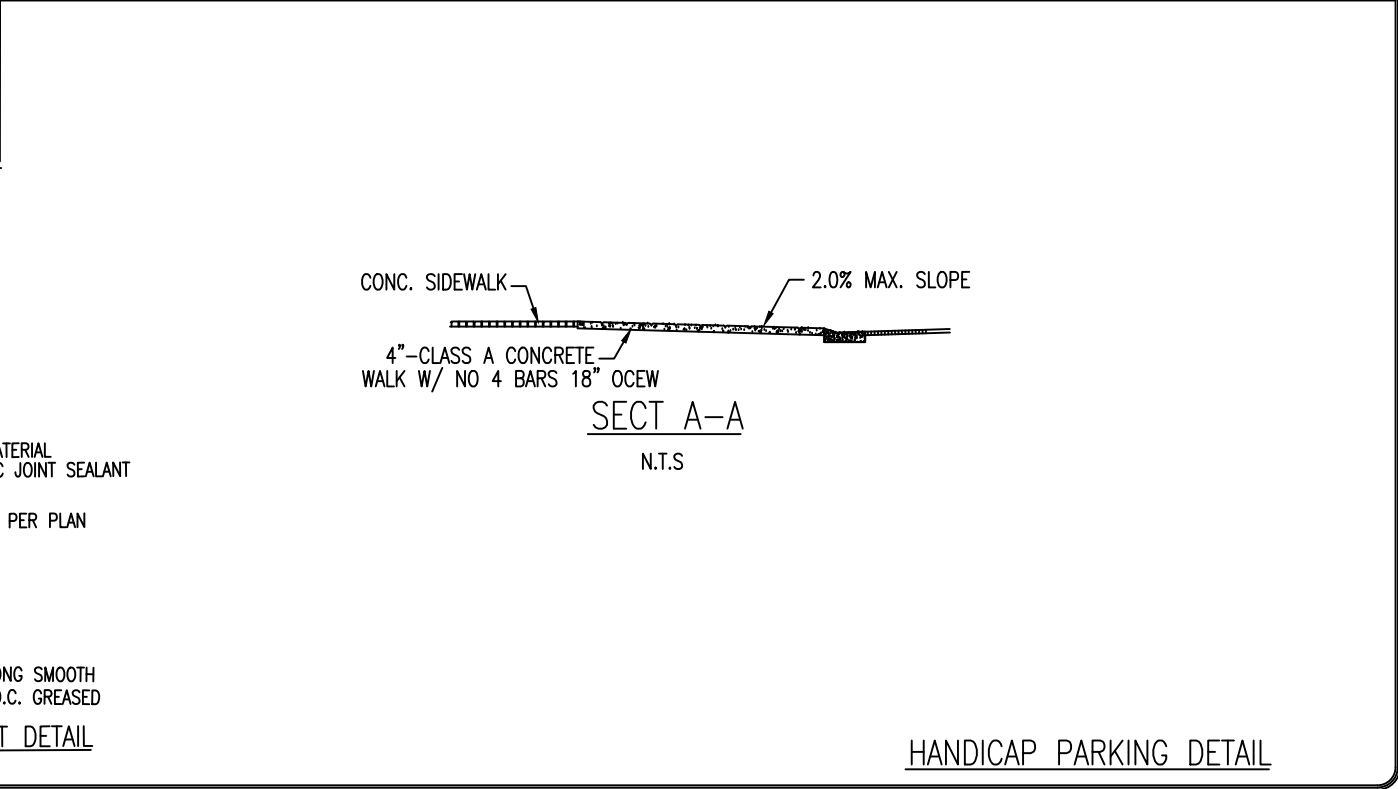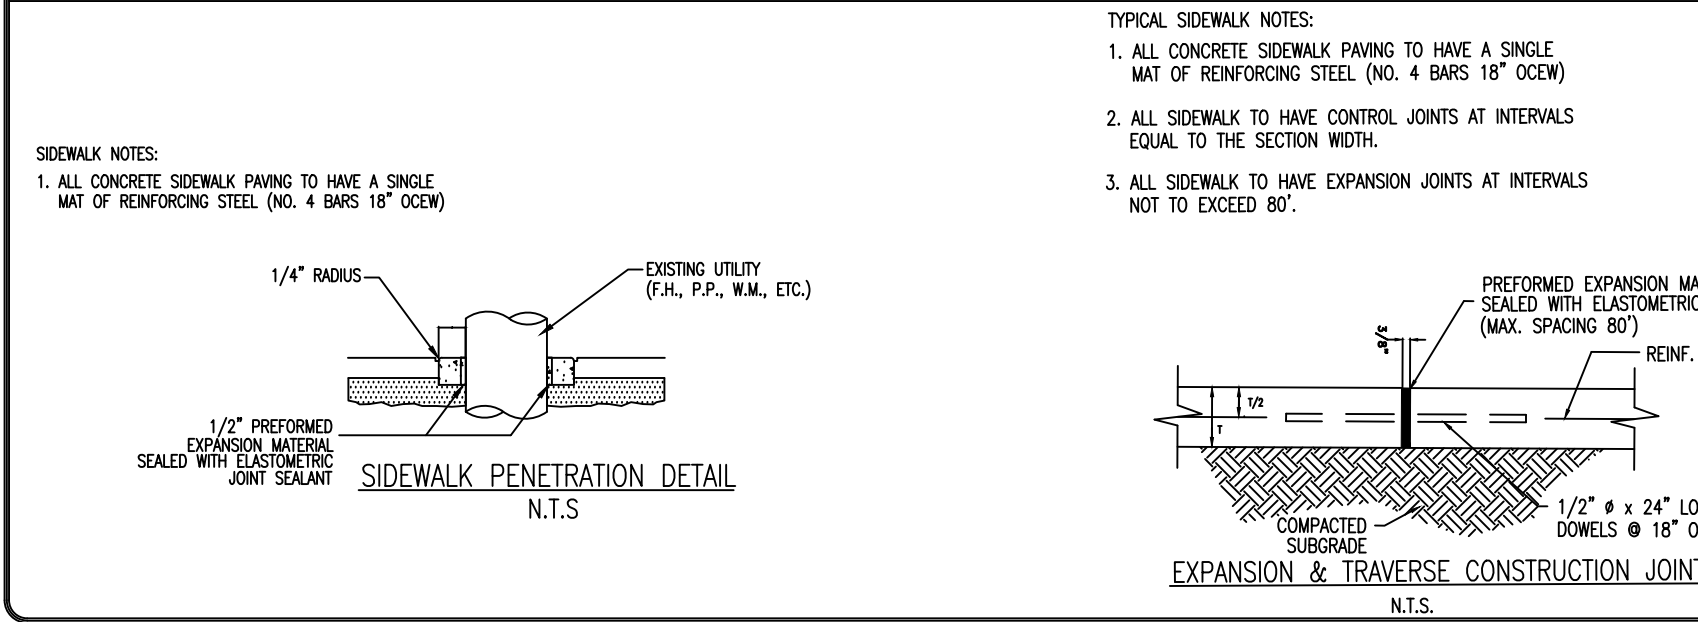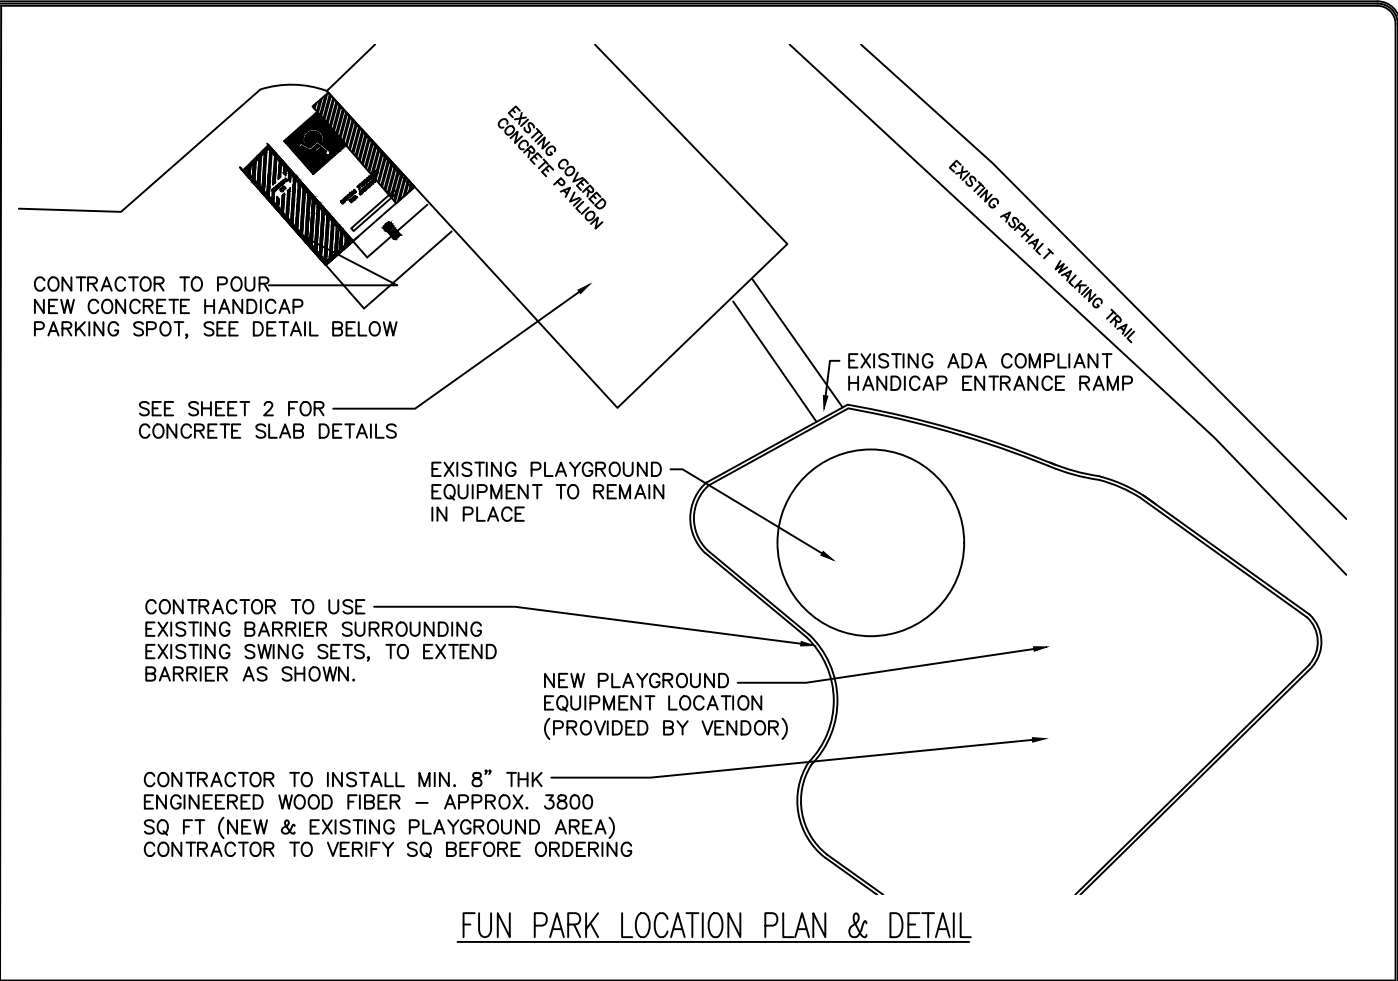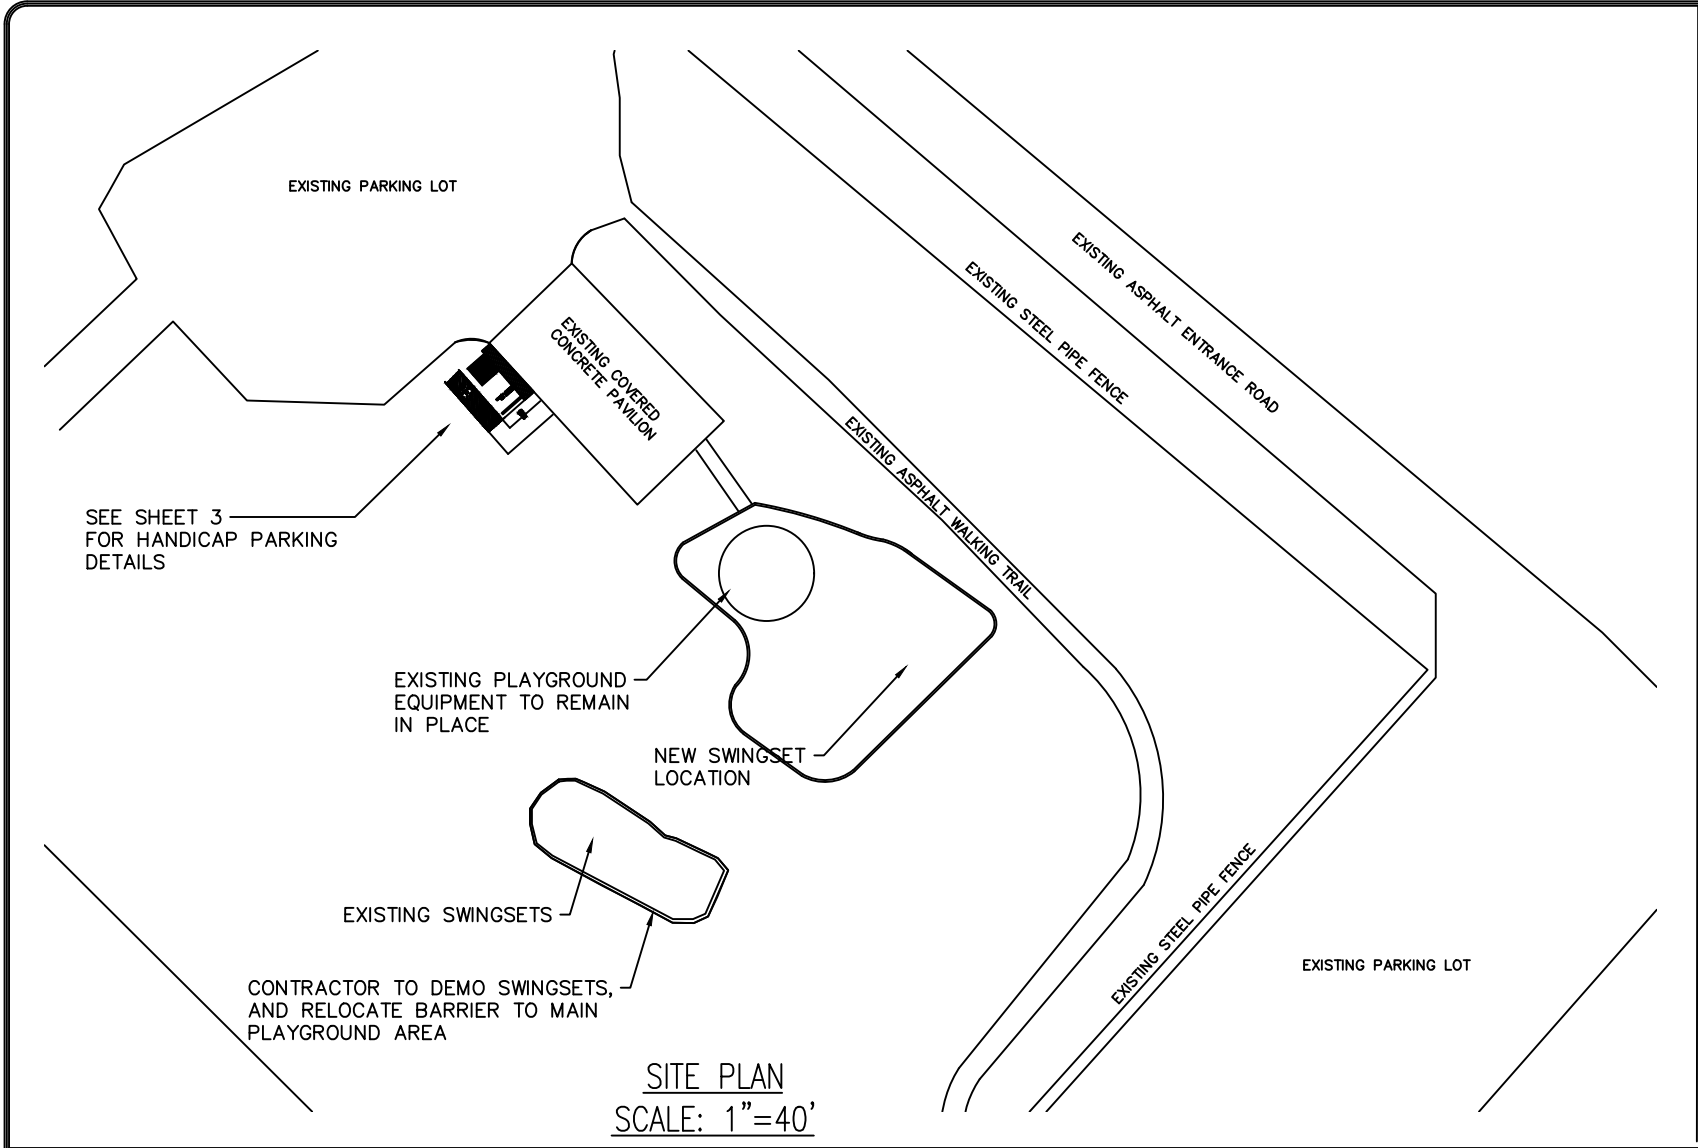

5/05/26	INITIAL ISSUE FOR REVIEW	LWH
Date	Revision	By



Designed	LWH
Checked	CJS
Drawn	LWH
Approved	CJS

319 W. Oak Street
El Dorado, Arkansas 71730
Phone (870) 216-1906

CITY OF NORPHLET
FUN PARK RENOVATIONS
PHONE: 870-546-2534



CITY OF NORPHLET
FUN PARK RENOVATIONS
SITE PLAN & REVISIONS

Job No.: NP-01-26
Scale: NOTED
Date: MAY 2026
Sheet 2 OF 4

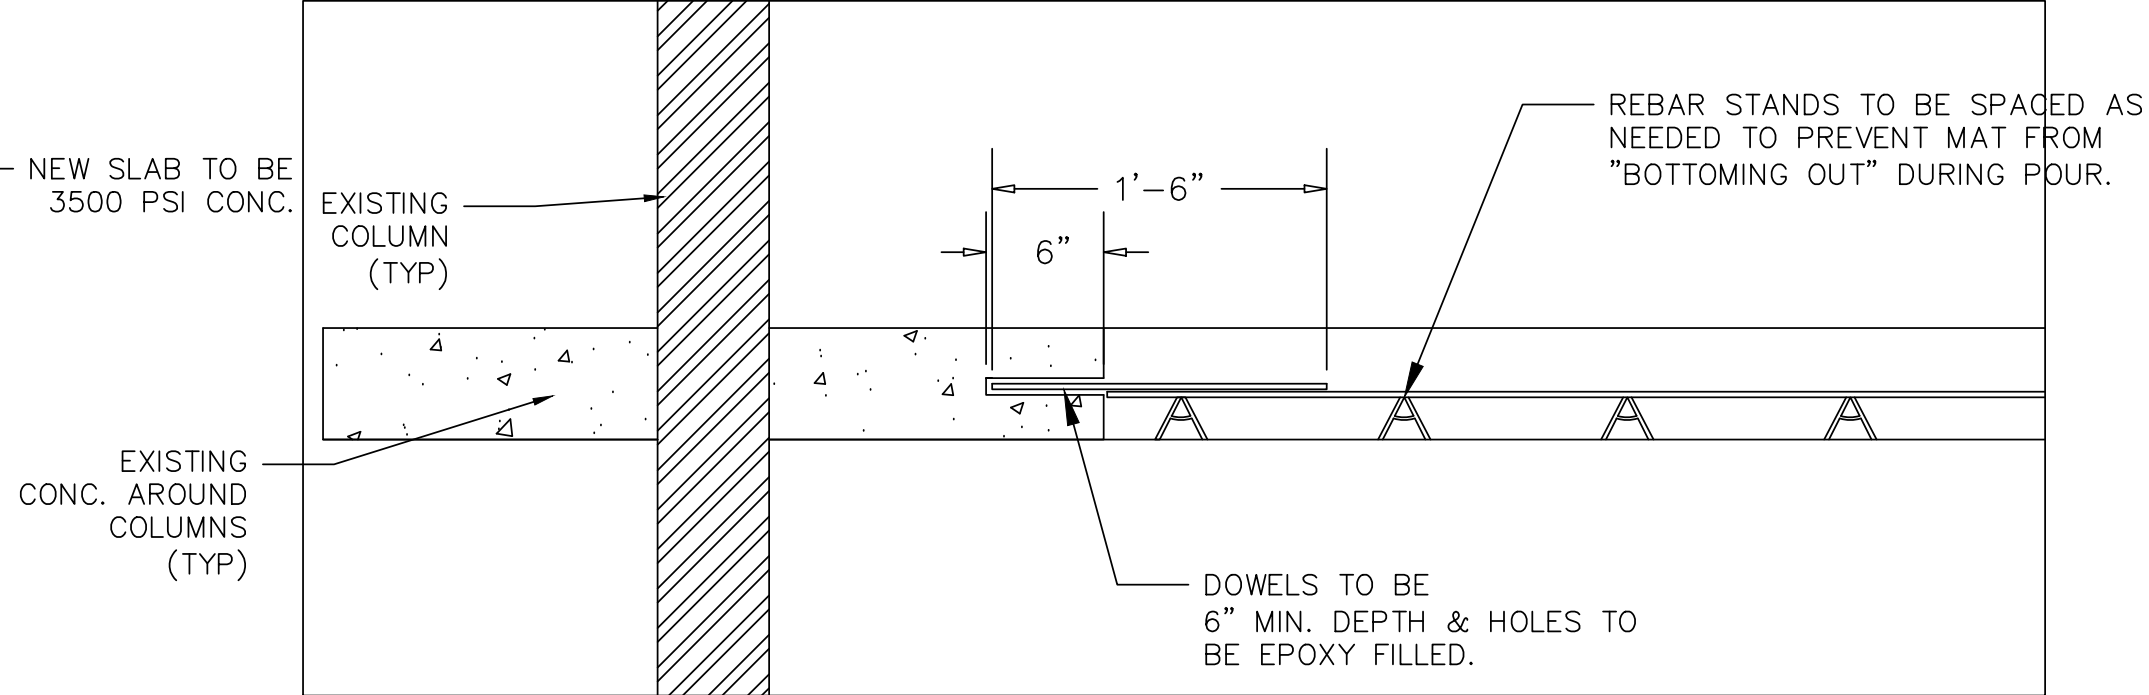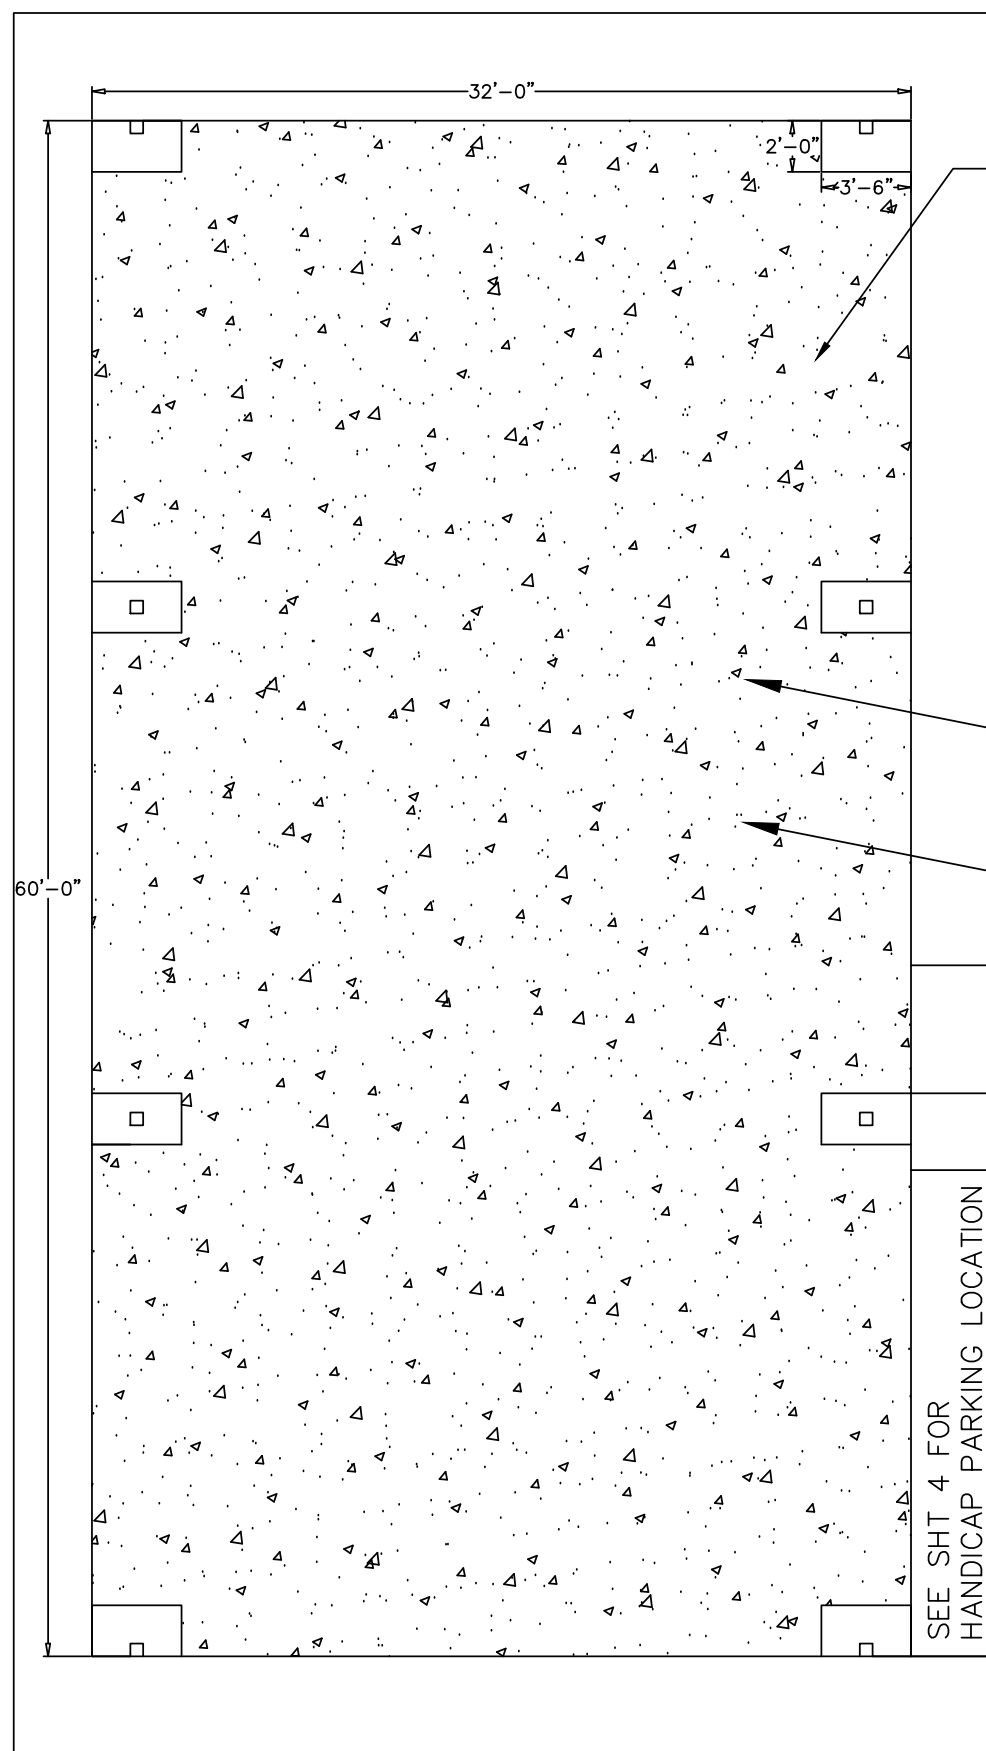

CONTRACTOR TO DEMO EXISTING SLAB WITH THE EXCLUSION OF THE 3'-6"X2'-0" SECTIONS AROUND EACH EXISTING COLUMN.

ALL REBAR TO BE #4 @ 18" O.C. E/W.

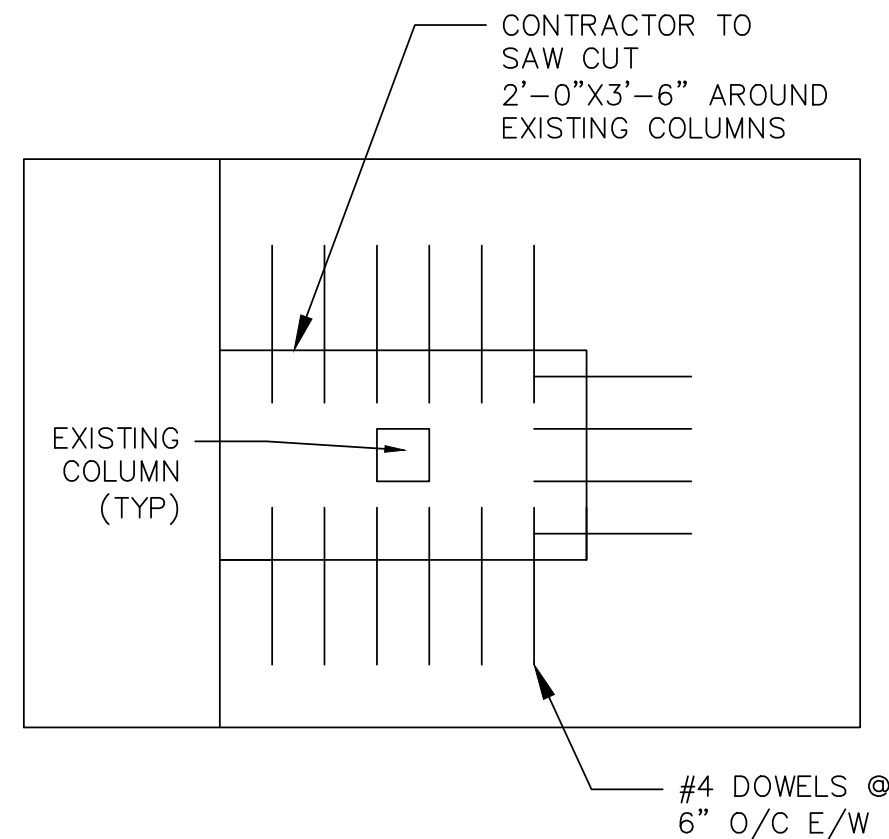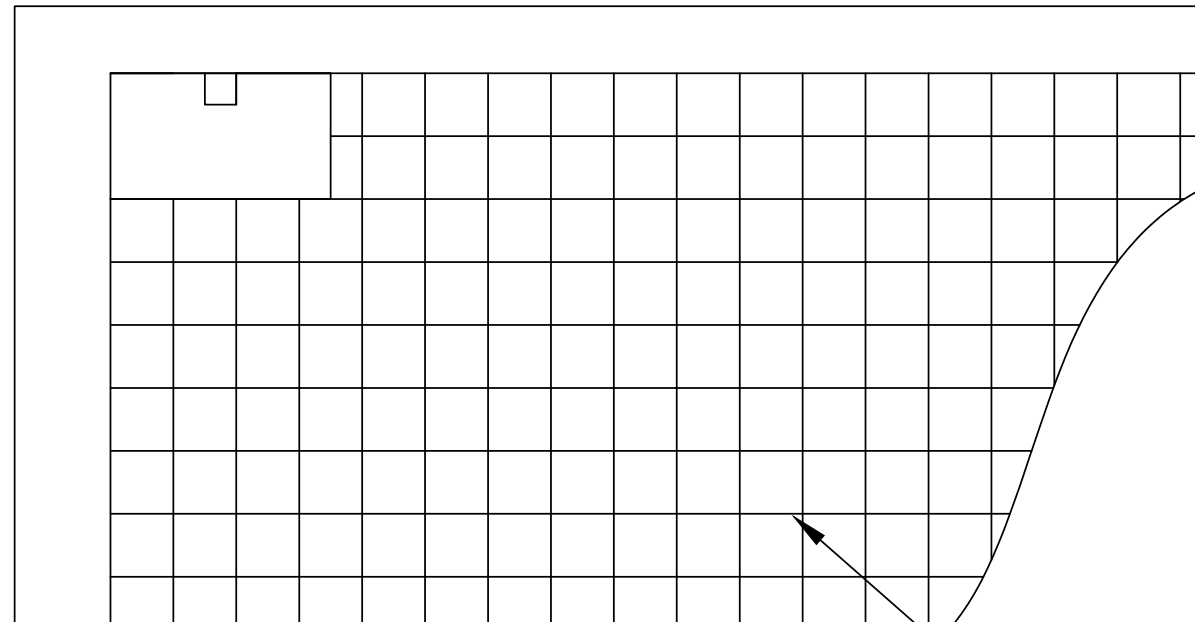

#4 REBAR MAT (TYP) THROUGHOUT NEW SLAB

5/05/26	INITIAL ISSUE FOR REVIEW	LWH
Date	Revision	By

Designed	LWH
Checked	CJS
Drawn	LWH
Approved	CJS



319 W. Oak Street
El Dorado, Arkansas 71730
Phone (870) 216-1906

CITY OF NORPHLET
FUN PARK RENOVATIONS
PHONE: 870-546-2534

CITY OF NORPHLET
FUN PARK RENOVATIONS
SITE PLAN & REVISIONS



Job No.: NP-01-26
Scale: NOTED
Date: MAY 2026
Sheet 3 OF 4

SIDEWALK ELEVATION TO
MATCH SLAB ELEVATION AT TIE IN.

NEW CONC. SLAB

HANDICAP VAN
ACCESSIBLE PARKING

NEW SIDEWALK ACCESS
TO SLAB TO BE CLEAR
OF ANY OBSTRUCTIONS
INCLUDING EXISTING
COLUMNS

NEW SIDEWALK TO BE
5'-0" WIDE CONTINUOUS
FROM HANDICAP PARKING &
TO TIE INTO NEW SLAB.

HANDICAP PARKING SIGN
TO BE PLACED IN CONCRETE
AREA AS SHOWN.

ALL REBAR TO BE #4 @ 18" O.C. E/W.

DIMENSIONS SHOWN TO BE USED
AS MINIMUMS AND MAY BE LARGER
TO ALIGN WITH EXISTING GRADES
AS CALLED OUT.

CONTRACTOR TO ENSURE
NEW CONC. LANDS @ SAME
ELEVATION AS EXISTING
ASPHALT PARKING &
NEW CONCRETE SLAB.

5/05/26	INITIAL ISSUE FOR REVIEW	LWH
Date	Revision	By

Designed	LWH
Checked	CJS
Drawn	LWH
Approved	CJS



319 W. Oak Street
El Dorado, Arkansas 71730
Phone (870) 216-1906

CITY OF NORPHLET
FUN PARK RENOVATIONS
PHONE: 870-546-2534

CITY OF NORPHLET
FUN PARK RENOVATIONS
SITE PLAN & REVISIONS



Job No.: NP-01-26
Scale: NOTED
Date: MAY 2026
Sheet 4 OF 4