

## ADDENDUM NO. 1

TO: ALL PLAN HOLDERS

RE: City of Monticello- Sports Complex Sidewalks (TAP-24)(S)  
MNT-01-25

ADDENDUM DATE: May 28, 2026

The Plans, Specifications and Contract Documents for the above referenced project are hereby modified as follows:

### PROJECT UPDATE

1. Updated Bid Proposal.  
Please remove and replace with attached.
2. Updated Plans.  
Please remove and replace with attached.


**Clarification 1: Contractor shall install paving sand and reinforcement as noted and directed by engineer on plan sheets.**

**Clarification 2: Contractor must be an Arkansas licensed contractor that also has an active UEI (Unique Entity Identifier) number through sam.gov on the day of bid opening.  
Contractor must also be able to obtain the correct bonds and insurance.**


**Clarification 3: All excavated material can be kept on site and stockpiled for City's future use.**

ADDENDUM NO.1 ISSUED BY:

A.L. FRANKS ENGINEERING

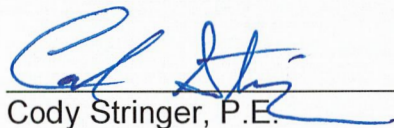  
Cody Stringer, P.E.

Project Engineer/Manager

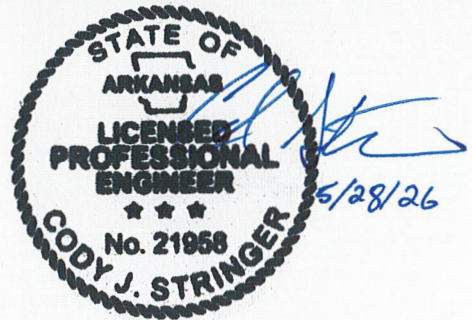

Attachments

ARKANSAS CERTIFICATE OF AUTHORIZATION NUMBER 1681  
OKLAHOMA CERTIFICATE OF AUTHORIZATION NUMBER 5503  
TEXAS CERTIFICATE OF REGISTRATION NUMBER F-10338

# PROPOSAL

TO: Mayor, Jason Akers  
City of Monticello, AR

FOR: Monticello Sports Complex  
Sidewalks (TAP-24)(S)

The undersigned, as bidder, declares that the only person or parties interested in this proposal as principals are those named herein; that this proposal is made without collusion with any other person, firm, or corporation; that he has carefully examined the form of Contract, Notice to Bidders, and Specifications therein and has carefully examined the locations, conditions and classes of material and work; and agrees that he will provide all the necessary labor, tools, apparatus, and other items incidental to construction, and will furnish all the materials called for in the Contract and Specifications prescribed therein and according to the requirements set forth.

It is further agreed that the quantities of work and materials to be furnished may be increased or diminished, as may be necessary, in the opinion of the Engineer, to complete the work contemplated, and that all quantities of work, whether increased or decreased, are to be performed at the unit prices set forth below except as otherwise specified.

It is further agreed that lump sum items are to cover additional work ordered by the Engineer, but that they may be decreased to cover deletion of work so ordered.

It is understood that this work is to be completed in full within 120 calendar days from the date of commencement of work in the work order on which work is to be commenced. The City of Monticello, AR shall withhold, permanently from the Contract sum of Five Hundred Dollars (\$ 500 ) per calendar month.

A certified or cashier's check or bid bond, payable to the City of Monticello, Arkansas for \_\_\_\_\_ Dollars (\$ \_\_\_\_\_ ).

The bid security accompanying this proposal shall be returned to the bidder, unless in case of acceptance of the proposal the bidder shall fail to execute a Contract and to file a performance and payment bonds within fifteen days after its acceptance, in which case the bid security shall become the property of the City of Monticello, AR, and shall be considered as payment for damages due to delay and other inconveniences suffered by the Owner on account of such failure of the bidder. It is understood that the City of Monticello, AR reserves the right to reject any and all bids and to waive any informalities in the bidding.

**CITY OF MONTICELLO**  
**SUPPLEMENT TO PROPOSAL**  
**ANTI-COLLUSION AND DEBARMENT CERTIFICATION**

**FAILURE TO EXECUTE AND SUBMIT THIS CERTIFICATION SHALL RENDER THIS BID NONRESPONSIVE AND NOT ELIGIBLE FOR AWARD CONSIDERATION.**


As a condition precedent to the acceptance of the bidding document for this project, the bidder shall file this Affidavit executed by, or on behalf of the person, firm, association, or company submitting the bid. The original of this Affidavit shall be filed with the CITY OF MONTICELLO. **Seals are submitted.**

**AFFIDAVIT**

I hereby certify, under penalty of perjury under the laws of the State of Arkansas, that the bidder listed below has not, either directly or indirectly, in any way, by agreement, participated in any collusion, or otherwise taken any action in connection with the bidding in connection with the submitted bid for this project, is not presently in any other jurisdiction as a result of any collusion or any other action in violation of law, and that the foregoing is true and correct.

Further, that except as noted below, the bidder is not currently under any suspension associated therewith in the capacity of owner, partner, director, officer, project director, manager, auditor, or any position involving the administration of the project.

- a. is not currently under any suspension, voluntary exclusion, or determination of ineligibility by any Federal agency;
- b. has not been voluntarily excluded or determined ineligible by any Federal agency;
- c. does not have any debarment pending; and
- d. has not been convicted, or had an adverse civil judgment rendered by a court of competent jurisdiction, in any matter involving fraud or official misconduct within the past 3 years.

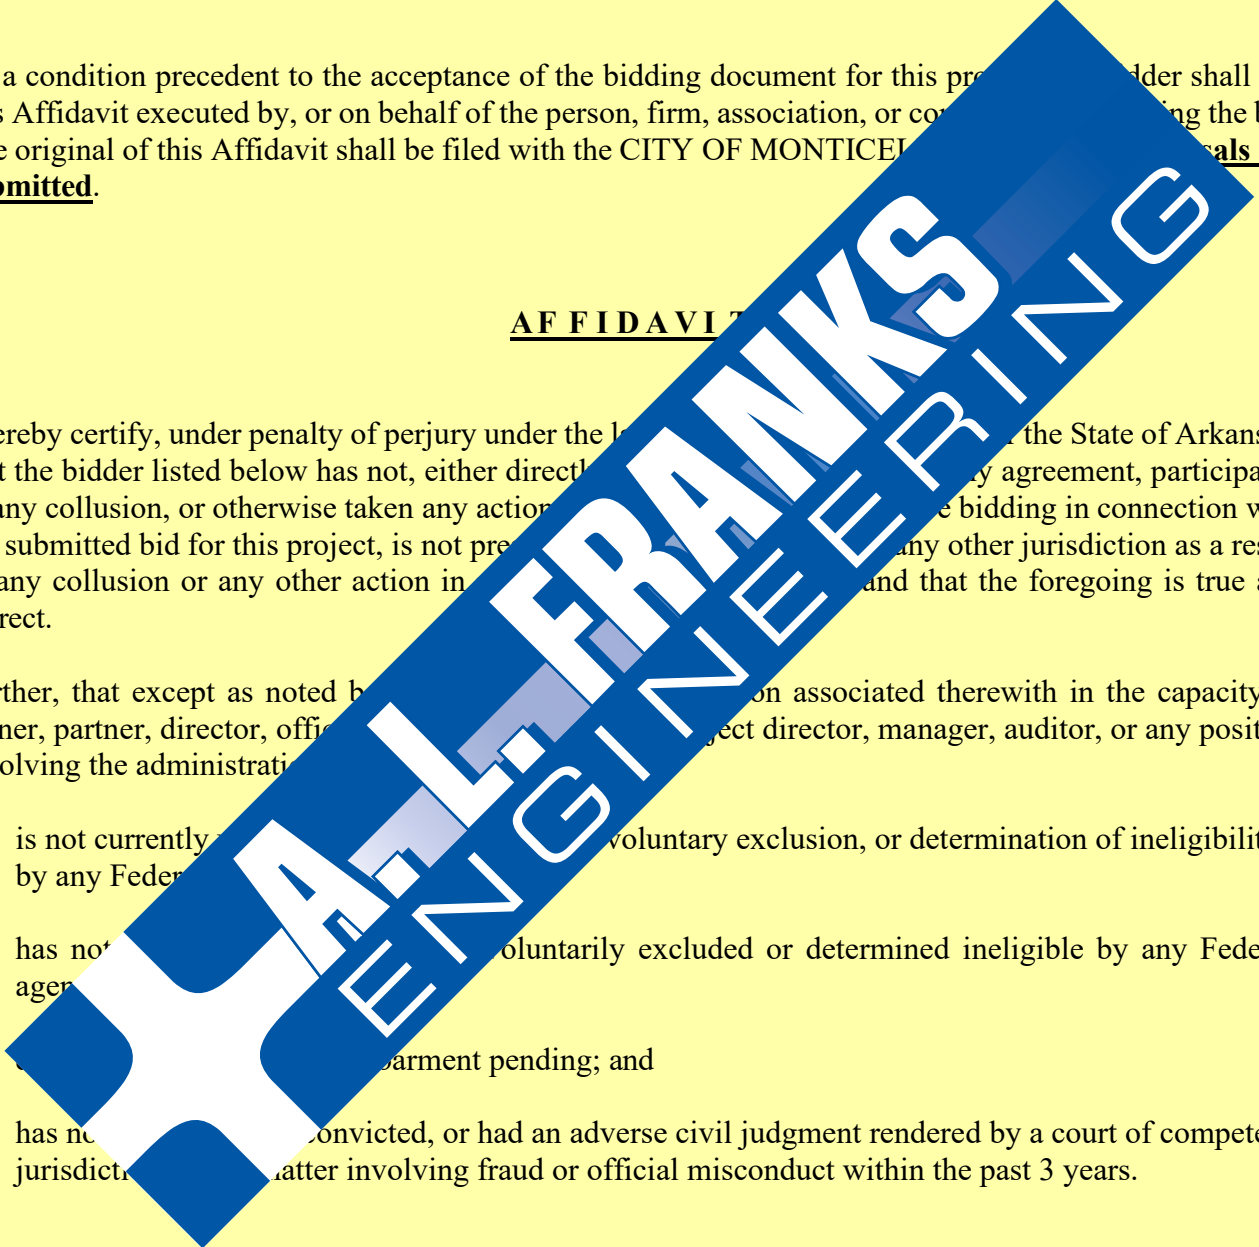

**CITY OF MONTICELLO  
SUPPLEMENT TO PROPOSAL  
ANTI-COLLUSION AND DEBARMENT CERTIFICATION**

**FAILURE TO EXECUTE AND SUBMIT THIS CERTIFICATION SHALL RENDER THIS BID  
NONRESPONSIVE AND NOT ELIGIBLE FOR AWARD CONSIDERATION.**

**EXCEPTIONS:**

APPLIED TO	INITIATING AGENCY	ACTION

Exceptions will not necessarily result in denial of award or determination of bidder responsibility. Providing false information may result in administrative sanctions.

Job No. \_\_\_\_\_

F.A.P. No. \_\_\_\_\_

(Date Expires) \_\_\_\_\_

(Name of Bidder) \_\_\_\_\_

(Signature) \_\_\_\_\_

(Title of Person Signing) \_\_\_\_\_

The following information is **OPTIONAL** and may or may not be completed at the contractor's option.

State of \_\_\_\_\_ )  
 County of \_\_\_\_\_ )ss.

\_\_\_\_\_, being duly sworn, deposes and says that he is  
 \_\_\_\_\_ of \_\_\_\_\_  
 (Title) (Name of Bidder)

and that the above statements are true and correct.

Subscribed and Sworn to before me this \_\_\_\_\_ day of \_\_\_\_\_, 20\_\_\_\_.  
 My commission expires: \_\_\_\_\_

\_\_\_\_\_  
 (Notary Public)

(NOTARY SEAL)

ARKANSAS DEPARTMENT OF TRANSPORTATION  
SUPPLEMENT TO PROPOSAL  
RESTRICTION OF BOYCOTT OF ISRAEL CERTIFICATION

Pursuant to Arkansas Code Annotated § 25-1-503, a public entity shall not enter into a contract valued at \$1,000 or greater with a company unless the contract includes a certification that the person or company is not currently engaged in, and agrees for the duration of the contract not to engage in, a boycott of Israel.


By signing below, the Contractor agrees and certifies that the Contractor and its subcontractors will not boycott Israel during the remaining aggregate term of the contract.

If a company does boycott Israel, see Arkansas Code Annotated § 25-1-503.

Bid Number/Contract Number	
Description of product or service	
Contractor name	

Contractor: \_\_\_\_\_

Date: \_\_\_\_\_

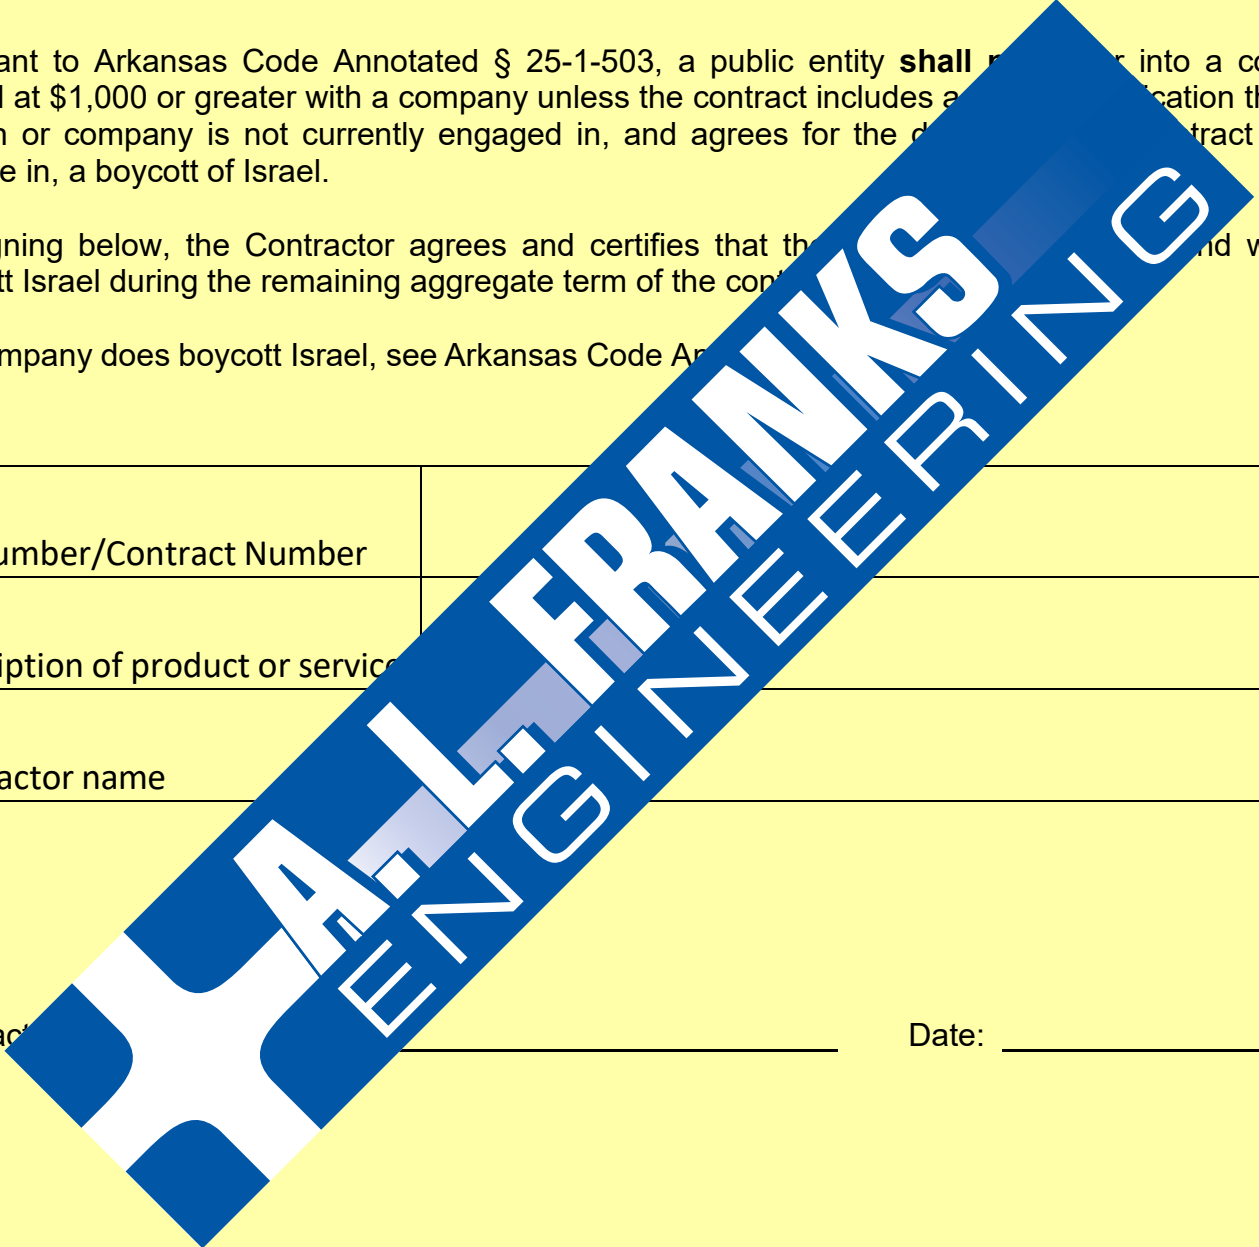

**SPONSOR**  
**SUPPLEMENT TO PROPOSAL**  
**CERTIFICATION**


The prospective contractor certifies, by signing and submitting this proposal, to the best of his or her knowledge and belief, that:

- 1 No Federal appropriated funds have been paid or will be paid, by or for the contractor, or any subcontractor, or any person, to any person for influencing or attempting to influence an officer or employee of any Federal agency, a Member of Congress, an officer or employee of Congress, or any person acting on behalf of any of them in connection with the awarding of any Federal contract, the making of any Federal grant, the making of any Federal loan, the entering into, extension, continuation, renewal, amendment, or modification of any Federal contract, grant, loan, or cooperative agreement.
- 2 If any funds other than Federal appropriated funds have been paid or will be paid to any person for influencing or attempting to influence an officer or employee of any Federal agency, a Member of Congress, an officer or employee of Congress, or any person acting on behalf of any of them in connection with this Federal-Aid contract, the contractor or subcontractor shall complete and submit Standard Form-LLL, "Disclosure of Potential Conflicts of Interest," in accordance with its instructions. (Available from Arkansas State Highway and Transportation Department, Programs and Contracts Division).

This Certification is a material part of the contract on which reliance was placed when this transaction was made or entered into and is a prerequisite for making or entering into this transaction imposed by State law.

During the period of the contract, the contractor and all lower tier subcontractors must file a Form-LLL in each year quarter in which there occurs any event that requires disclosure or to ensure the accuracy of the information contained in any previously filed disclosure. Any contractor or subcontractor who fails to file the required Certification shall be subject to a civil penalty of not less than \$100,000 for each failure.

The prospective contractor agrees by submitting his or her proposal that he or she shall require that the language of this certification be included in all lower tier subcontracts which exceed \$100,000 and that all such subcontracts shall certify and disclose accordingly.

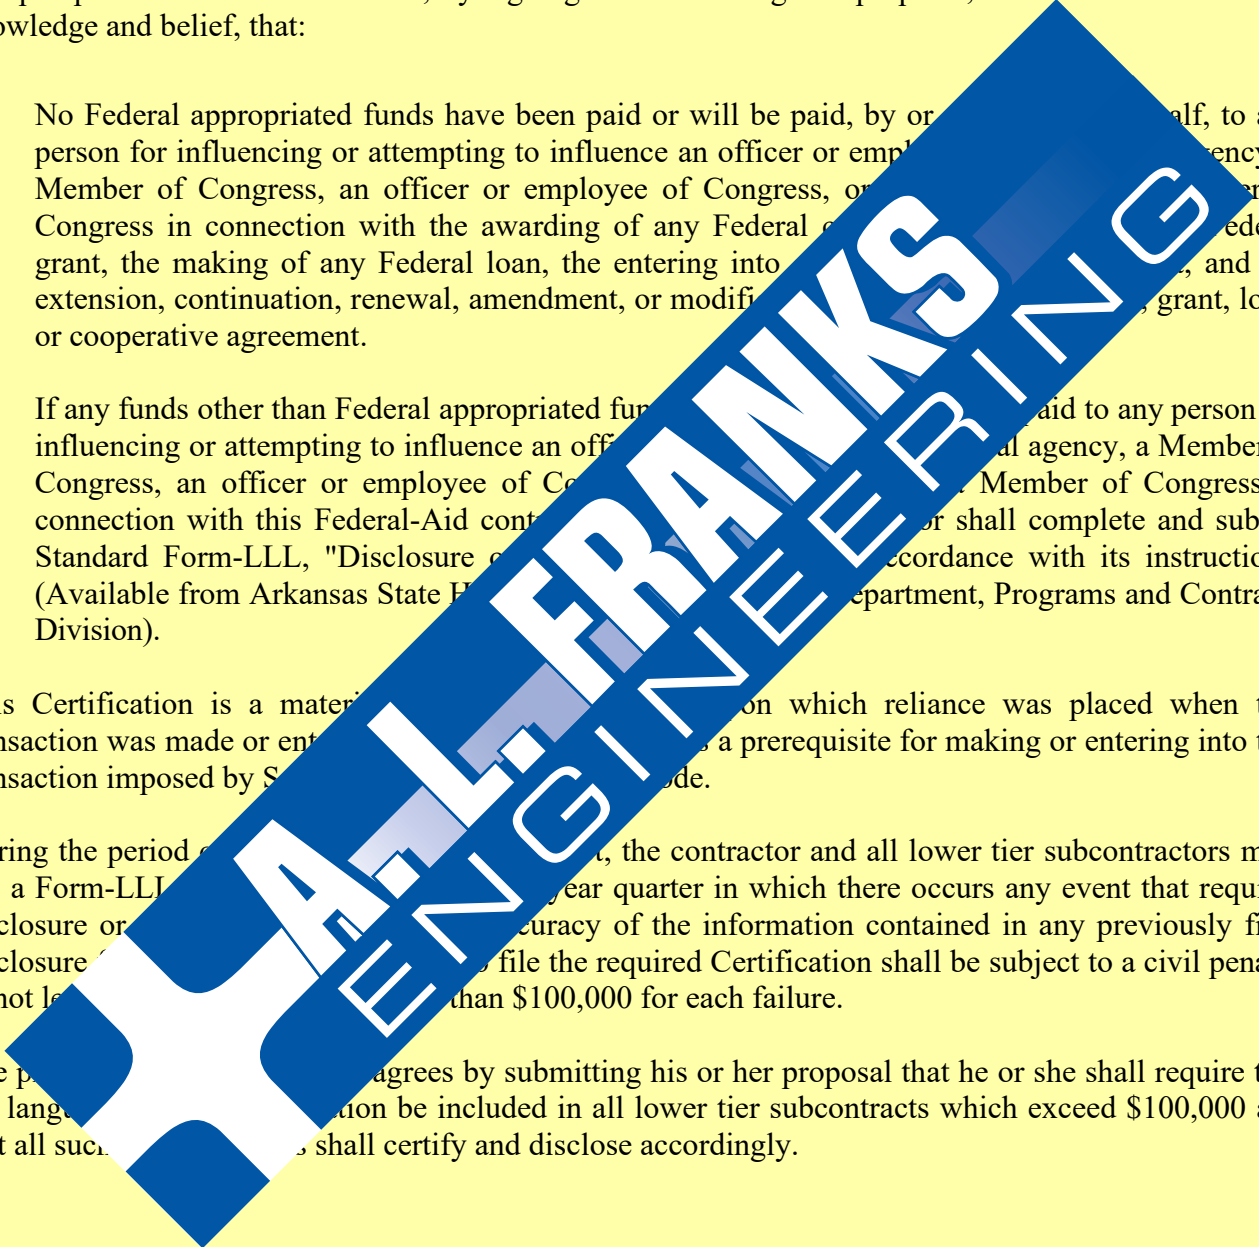

**SPONSOR  
SUPPLEMENT TO PROPOSAL  
CERTIFICATION**

**THIS CERTIFICATION SHALL BE COMPLETED BY THE BIDDER AS  
PART OF THIS PROPOSAL**

The bidder \_\_\_\_\_, proposed subcontractor \_\_\_\_\_, hereby certifies that he has \_\_\_\_\_, has not \_\_\_\_\_, participated in a contract or subcontract subject to the equal opportunity clause, as required by Executive Orders 11114, or 11246, and that he has \_\_\_\_\_, has not \_\_\_\_\_, filed a report with the Equal Opportunity Committee, the Director of the Office of Federal Contract Compliance Administration, the Federal Acquisition Regulation contracting or administering agency, or the former President's Council on Employment Opportunity, all reports due under the applicable filing requirements.

(Currently, Standard Form 100 [EEO-1] reports are required by the Executive Orders or their implementing regulations.)


JOB NO. \_\_\_\_\_ (Company)

F.A.P. NO. \_\_\_\_\_ By: \_\_\_\_\_ (Signature)

\_\_\_\_\_ (Title of Person Signing)

**NOTE:** Reports required by the Equal Employment Opportunity Regulations of the Secretary of Labor (41 CFR 60-1.7 (b) (1)), and must be submitted by bidders and proposed subcontractors on contracts and subcontracts which are subject to the equal opportunity clause. Contracts and subcontracts which are exempt from the equal opportunity clause are set forth in 41 CFR 60-1.7 (b) (2). (Generally only contracts or subcontracts of \$10,000 or under are exempt.)

Proposed prime contractors and subcontractors who have participated in a previous contract or subcontract subject to the Executive Orders and have not filed the required reports should note that 41 CFR 60-1.7 (b) (1) prevents the award of contracts and subcontracts unless such contractor submits a report covering the delinquent period or such other period specified by the Federal Highway Administration or by the Director, Office of Federal Contract Compliance, U. S. Department of Labor.

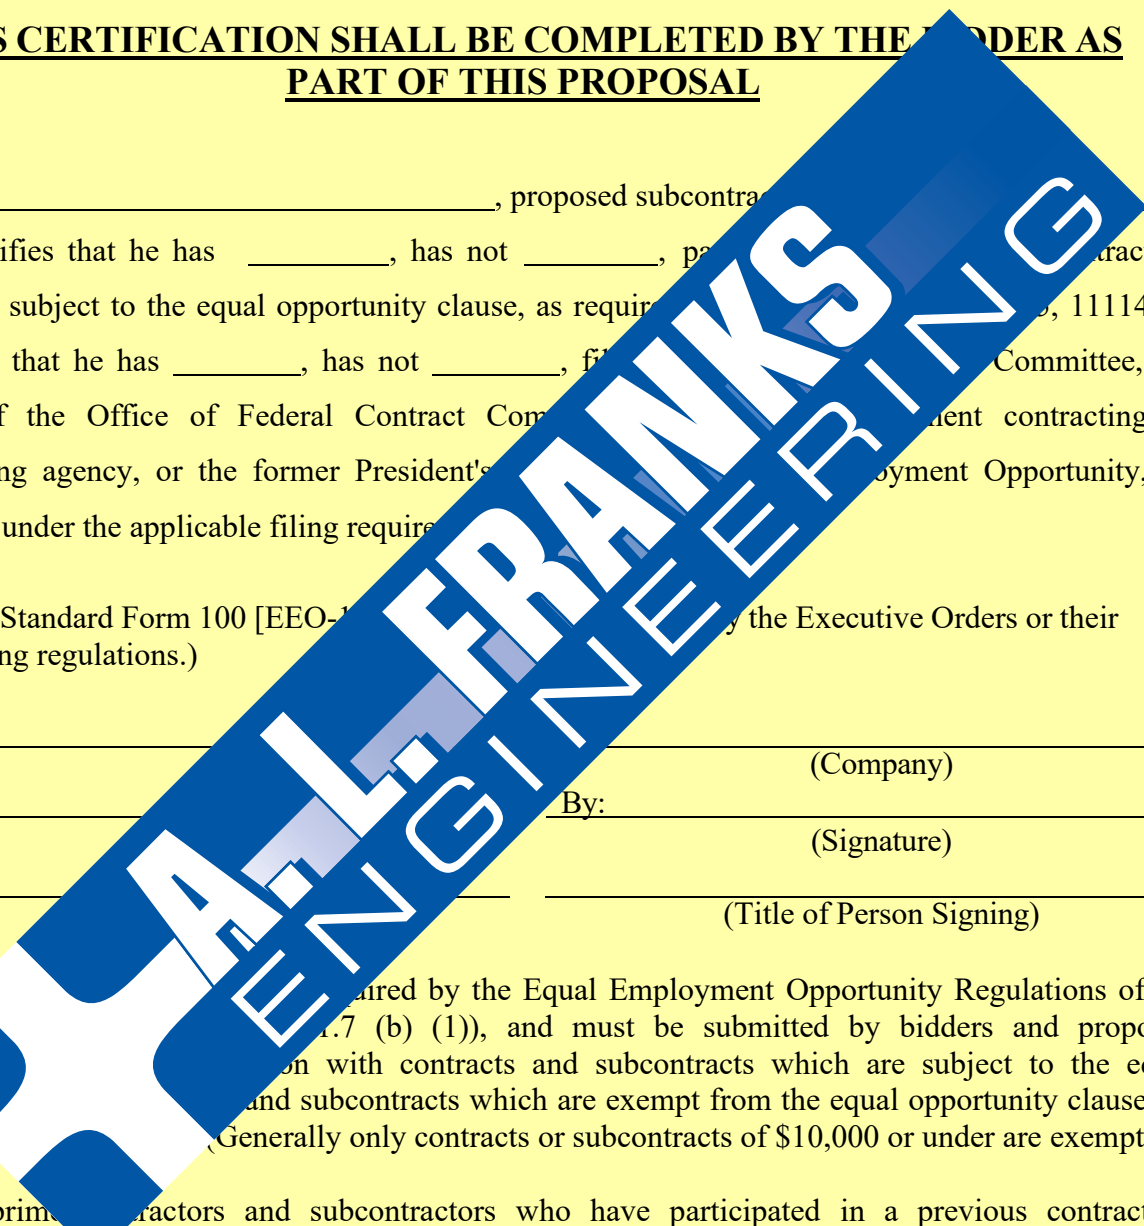

**MONTICELLO SPORTS COMPLEX SIDEWALKS (TAP-24)(S)**

ARDOT JOB # 020836 MNT-01-25

**MONTICELLO, ARKANSAS**

**BID PROPOSAL**

ITEM	QTY	UNIT	DESCRIPTION	UNIT PRICE	TOTAL PRICE
------	-----	------	-------------	------------	-------------


1	1	L.S.	Removal and disposal including, but not limited to concrete sidewalks, curbs, gutters, asphalt sections, retaining wall, drain pipe, unclassified excavation, trees, and brush including all necessary saw cutting as shown on the plans for the lump sum price of		\$ _____
---	---	------	--	--	----------

\_\_\_\_\_ D  
 \_\_\_\_\_

2	1	L.S.	Mobilization including preparatory operations, including but not limited to personnel, equipment, supplies, and the project site for the lump sum price of	\$ _____	\$ _____
---	---	------	--	----------	----------


\_\_\_\_\_ Dollars and  
 \_\_\_\_\_ Cents/L.S.

P-2

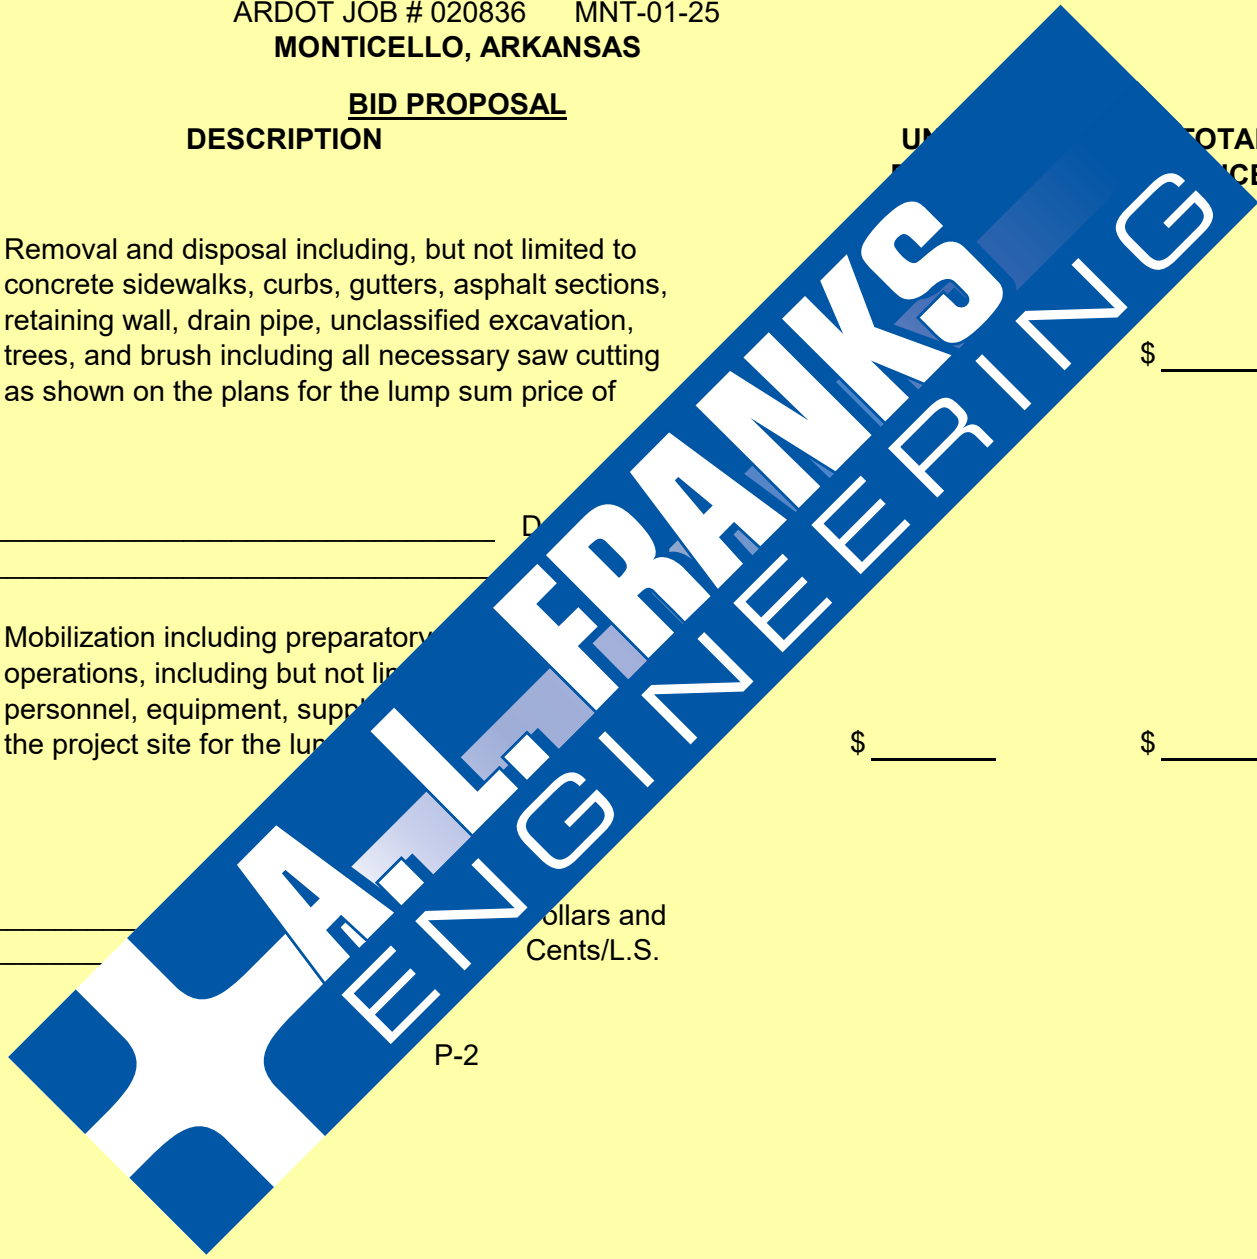


BID PROPOSAL CONTINUED

ITEM	QTY	UNIT	DESCRIPTION	UNIT PRICE	TOTAL PRICE
3	64	S.F.	Furnish and Install Traffic Control Devices, (4 Road Work Signs Total) including but not limited to, installing, maintaining, moving from one location to another and removing traffic control devices according to the plans and specifications for the unit price of  _____ Dollars _____ Cents		\$ _____
4	23,600	S.F.	Concrete flatwork 4" thick in paving sand, reinforcement specifications for the  _____ Dollars and Cents/S.F.	\$ _____	\$ _____

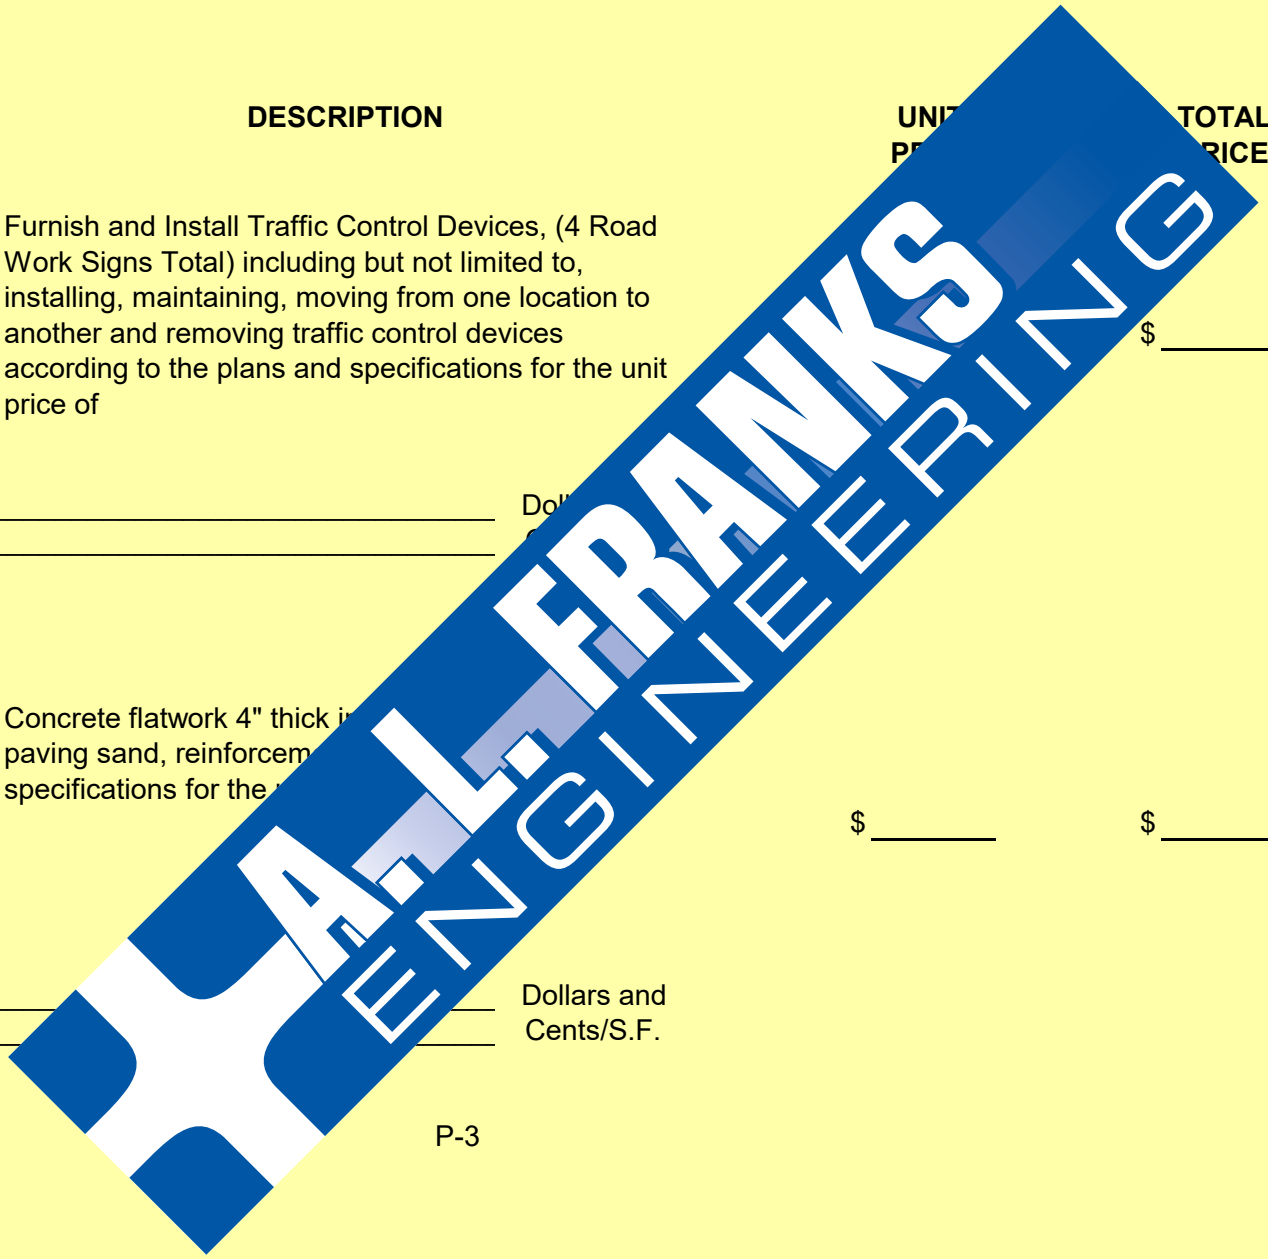

BID PROPOSAL CONTINUED

ITEM	QTY	UNIT	DESCRIPTION	UNIT PRICE	TOTAL PRICE
5	200	S.F.	Concrete flatwork 6" thick including any grading, paving sand, reinforcement, Etc. per the plans and specifications for the unit price of  _____ Dollars and _____ Cents/S.F.	_____	_____
6	1	EA.	Diamond Plate Steel for sidewalk drains to be installed per the plans and specifications for the unit price of  _____ Dollars and _____ Cents/EA.	\$ _____	\$ _____
7	1	EA.	Furnish and Install _____ in Cover according to _____ for the unit price of  _____ Dollars and _____ Cents/EA.	\$ _____	\$ _____

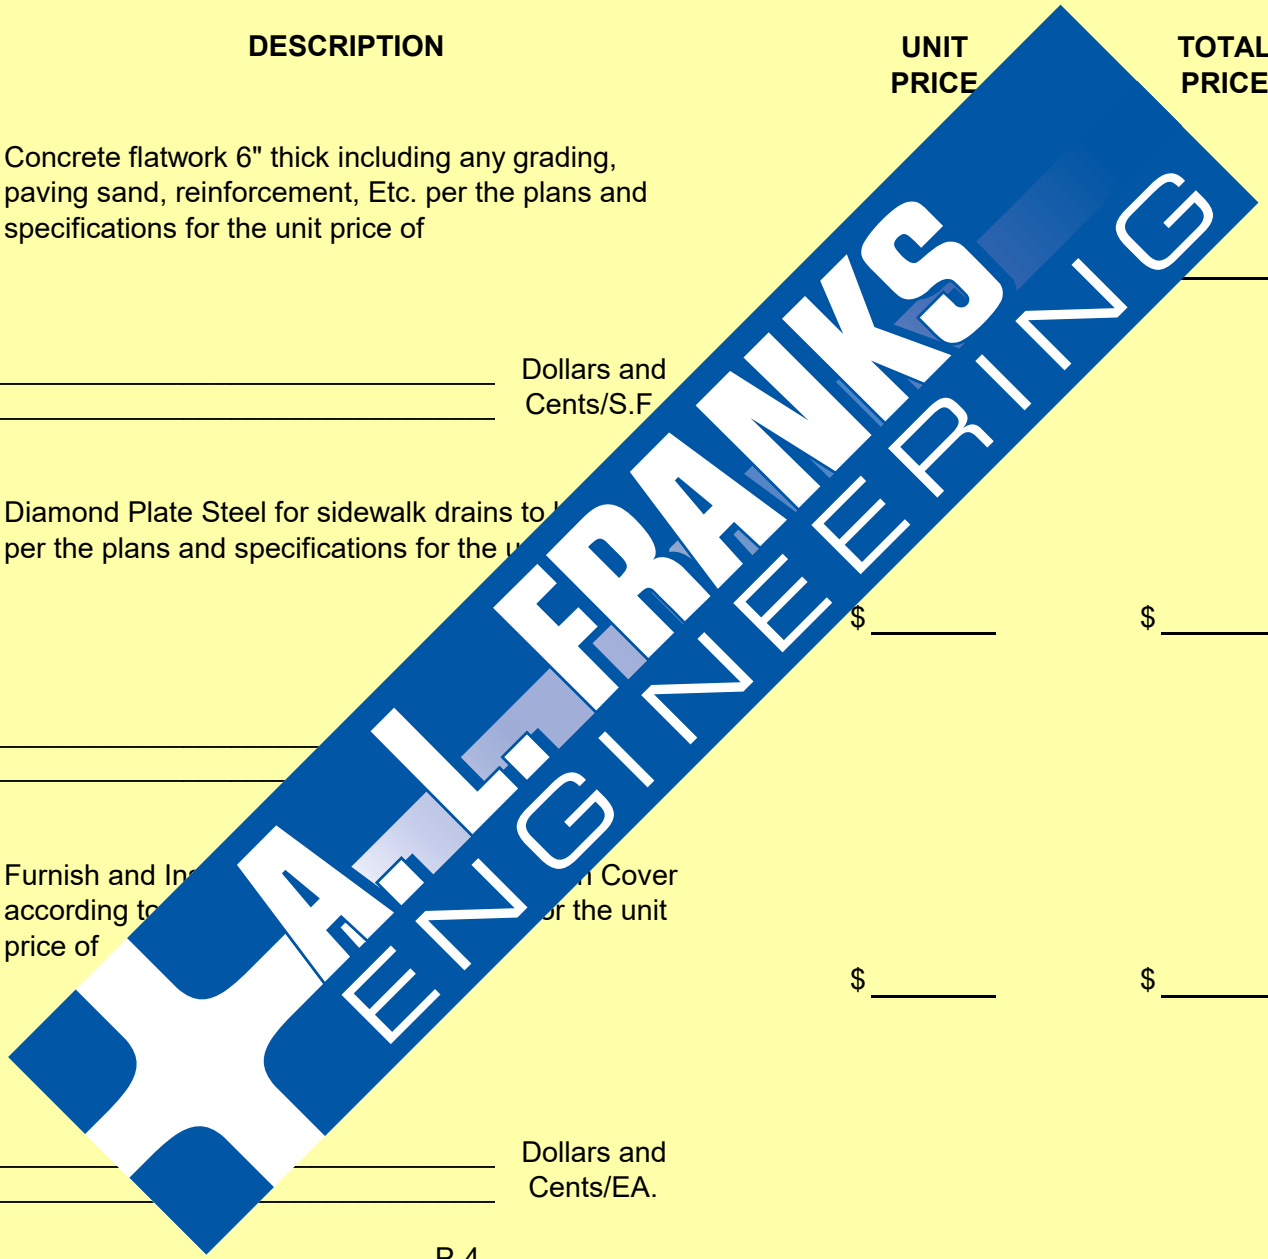

BID PROPOSAL CONTINUED  
**DESCRIPTION**


**ITEM**    **QTY**    **UNIT**    **UNIT PRICE**    **TOTAL PRICE**

8        1        EA.    Furnish and Install wheelchair ramp type 3 including any transitional ramps, landings, etc. to have a legal ramp per the plans and specifications for the unit price of \_\_\_\_\_

\_\_\_\_\_ Dollars and  
\_\_\_\_\_ Cents/EA.

9        1        EA.    Furnish and Install crosswalk striping and crosswalk signs per the plans and specifications for the unit price of \_\_\_\_\_

\_\_\_\_\_ Dollars and  
\_\_\_\_\_ Cents/EA.

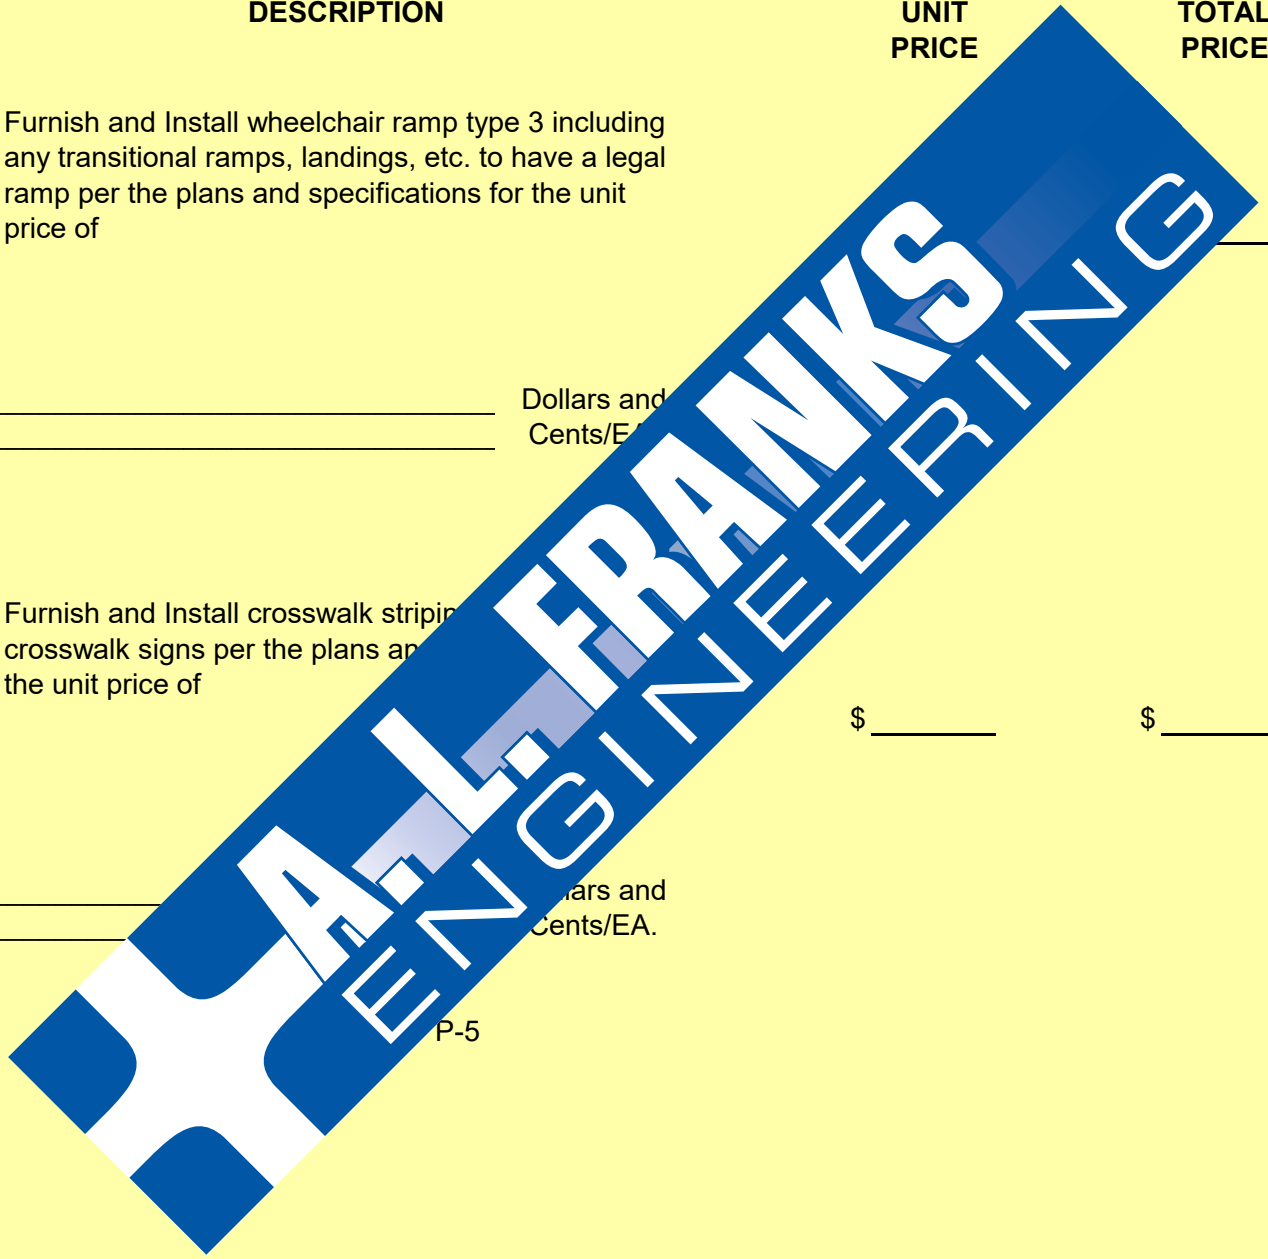



In the event of the award of a Contract to the undersigned, the undersigned will furnish a Performance and Payment Bond each for the full amount of the Contract to secure proper compliance with the terms and provisions of the Contract, to insure and guarantee the work until final completion and acceptance, and to guarantee Payment of all lawful claims for labor performed and materials furnished in the fulfillment of the Contract.

The undersigned certifies that the bid prices contained in this proposal have been carefully checked and are submitted as correct and final.

NOTE:--Unit and lump sum prices must be shown in words and in figures for each item listed in this Proposal, and in the event of discrepancy, the word in figures should prevail. If bid prices on any items be omitted, the right is reserved to accept or reject the bids submitted under this Proposal. In the event of discrepancy, the right to accept or reject informalities.

Receipt is hereby acknowledged of the following addendums:

Addendum No. 1 dated \_\_\_\_\_ Rec. via fax \_\_\_\_\_  
Addendum No. 2 dated \_\_\_\_\_ Rec. via fax \_\_\_\_\_  
Addendum No. 3 dated \_\_\_\_\_ Rec. via fax \_\_\_\_\_  
Addendum No. 4 dated \_\_\_\_\_ Rec. via fax \_\_\_\_\_  
Addendum No. 5 dated \_\_\_\_\_ Rec. via fax \_\_\_\_\_

CONTRACTOR: \_\_\_\_\_

BY: \_\_\_\_\_

NAME: \_\_\_\_\_

TITLE: \_\_\_\_\_


ADDRESS: \_\_\_\_\_ (Address or Physical Address)

POSTAL ADDRESS: \_\_\_\_\_ (P. O. Box)

STATE: \_\_\_\_\_

TELEPHONE: \_\_\_\_\_


FAX TELEPHONE: \_\_\_\_\_

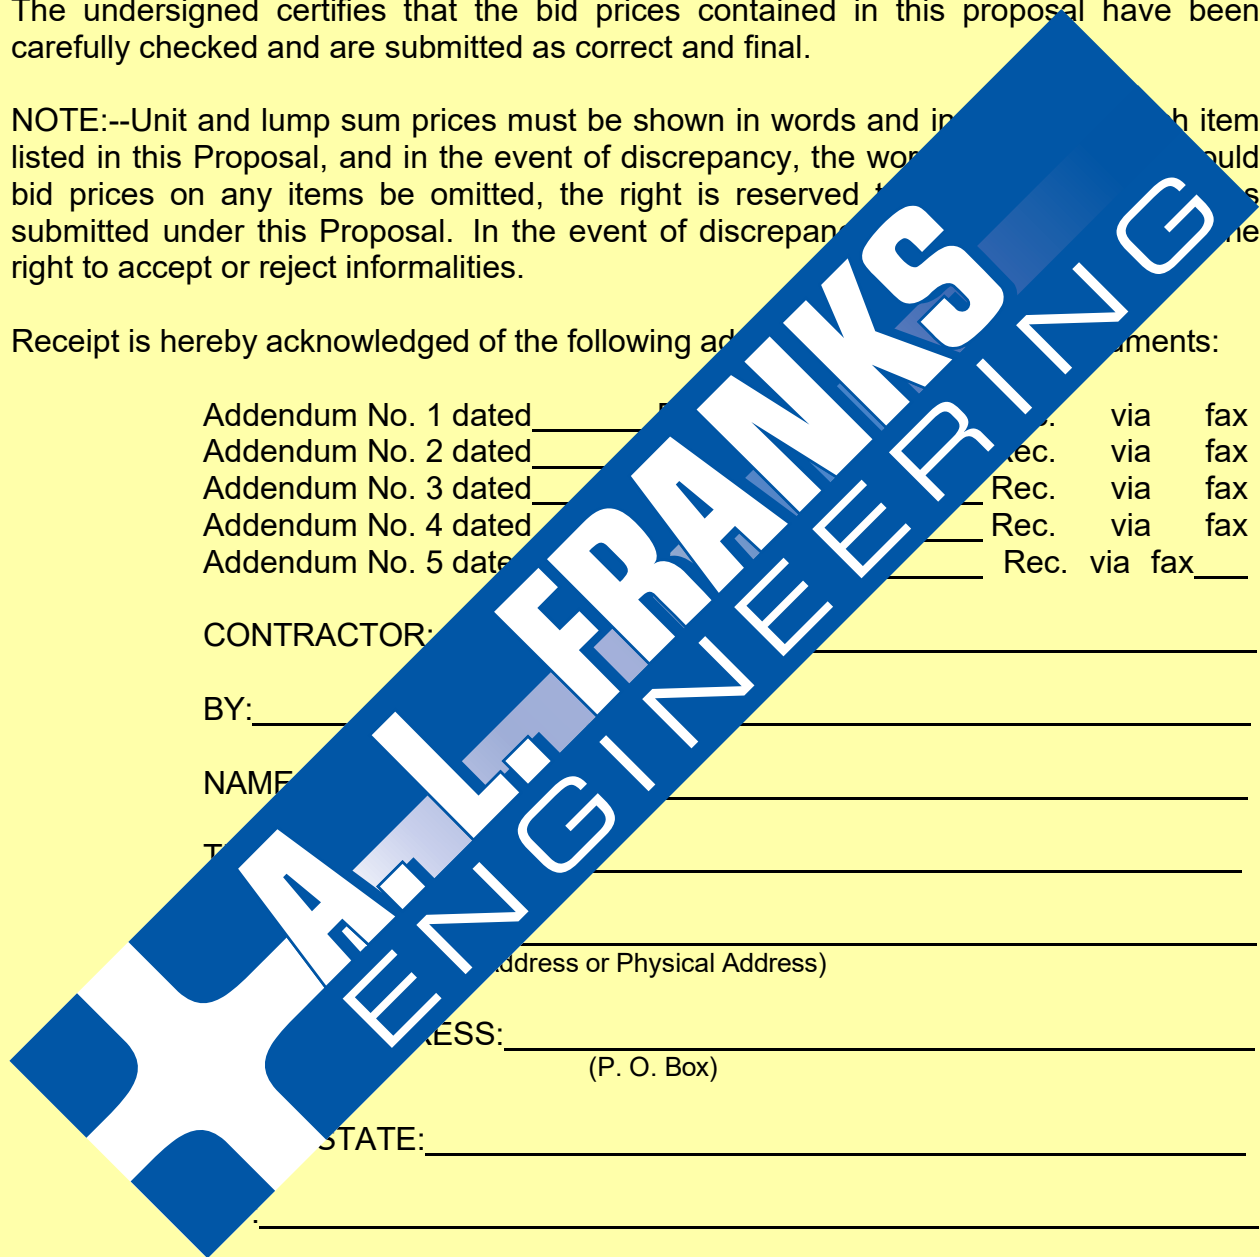

# MONTICELLO SPORTS COMPLEX SIDEWALK (TAP-2416)

JOB # 02083

F.A.P NO. TAPSC-0

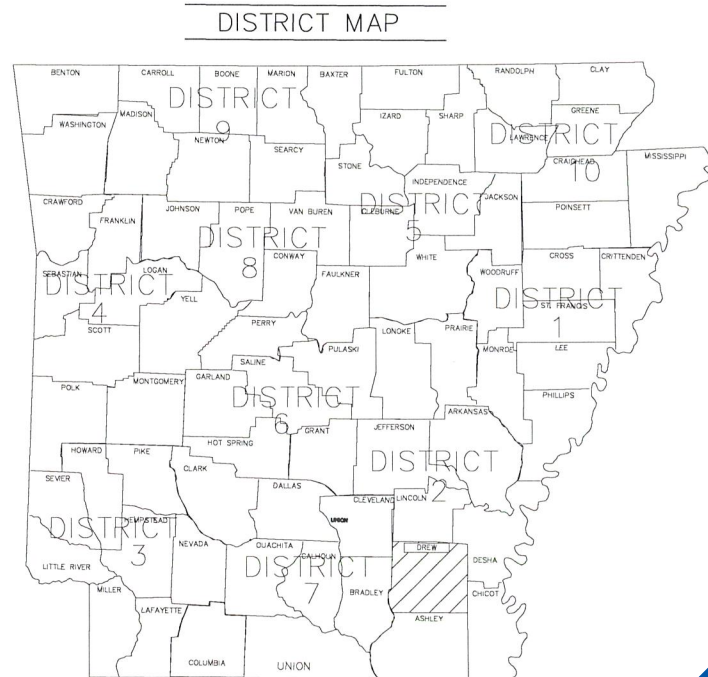

ARK. HWY. DIST. NO. 2



VICINITY MAP




BEFORE CONSTRUCTION BEGINS  
GIVE 48 HOURS NOTICE  
FOR UNDERGROUND UTILITY LOCATIONS  
CALL: THE ARKANSAS ONE-CALL SYSTEM 1-800-482-8998

SUBMITTED BY:



118 E. Broad Street  
Texarkana, Arkansas 71854  
Phone (870) 216-1906  
Fax (870) 216-1907

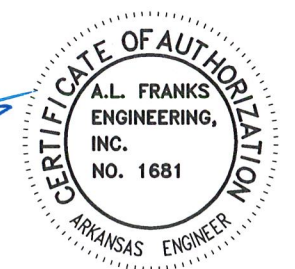

*Cody J. Stringer*  
CODY J. STRINGER, P.E. PROJECT ENGINEER DATE 05/28/2026

*Kiron S. Browning*  
KIRON S. BROWNING, P.E. PROJECT MANAGER DATE 5-28-26

CLIENT  
CITY OF MONTICELLO, ARKANSAS  
JASON AKERS - MAYOR

1930 US HWY 278 WEST  
MONTICELLO, ARKANSAS 71655  
PH: 870-367-4400

© 2026 A. L. Franks Engineering All Rights Reserved. All materials embodied herein constitute an original work by the Engineer; the Engineer owns all copyrights herein. The viewer may not reproduce, display or distribute this work or prepare derivative works based on this work without the express written consent of the copyright owner.

FINAL PLANS

GENERAL NOTES

1. GRADE LINE DENOTES FINISHED GRADE OF SIDEWALKS WHERE SHOWN ON PLANS.
2. ALL PIPE LINES, POWER, TELEPHONE AND TELEGRAPH LINES TO BE MOVED OR LOWERED BY THE RESPECTIVE OWNERS AS PER AGREEMENT WITH SUCH OWNERS.
3. ANY EQUIPMENT OR APPURTENANCE THAT INTERFERES WITH THE PROPOSED CONSTRUCTION AND WHICH MAY BE THE PROPERTY OF UTILITY SERVICE ORGANIZATIONS SHALL BE MOVED BY THE OWNERS UNLESS OTHERWISE PROVIDED.
4. THE CONTRACTOR SHALL BE RESPONSIBLE FOR MAINTAINING U.S.MAILBOXES WITHIN THE PROJECT LIMITS IN SUCH A MANNER THAT THE PUBLIC MAY RECEIVE CONTINUED MAIL SERVICE. PAYMENT WILL BE CONSIDERED INCLUDED IN THE PRICE BID FOR THE VARIOUS BID ITEMS.
5. ALL LAND MONUMENTS LOCATED WITHIN THE CONSTRUCTION AREA SHALL BE PROTECTED IN ACCORDANCE THE STANDARD SPECIFICATIONS.
6. ALL TREES THAT DO NOT DIRECTLY INTERFERE WITH THE PROPOSED CONSTRUCTION SHALL BE SPARED AS DIRECTED BY THE ENGINEER. CARE AND DISCRETION SHALL BE USED TO INSURE THAT ALL TREES NOT TO BE REMOVED SHALL BE HARMED AS LITTLE AS POSSIBLE DURING CONSTRUCTION OPERATION.
7. ALL PARTS OF THIS DESIGN AND INSTALLATION SHALL BE IN ACCORDANCE WITH THE AASHTO, ARKANSAS DEPARTMENT OF TRANSPORTATION STANDARDS AND DETAILS, ADA STANDARDS FOR ACCESSIBLE DESIGN AND WITH THE MANUAL ON UNIFORM TRAFFIC CONTROL DEVICES, CURRENT EDITIONS.
8. CONTRACTOR SHALL NOTIFY ALL EXISTING UTILITY OWNERS BEFORE BEGINNING WORK ON THIS PROJECT.
9. THE CONTRACTOR SHALL BE RESPONSIBLE FOR THE PROTECTION OF ALL EXISTING UTILITIES OR SERVICE LINES CROSSED OR EXPOSED BY CONSTRUCTION OPERATIONS. WHERE EXISTING UTILITIES OR SERVICE LINES ARE CUT, BROKEN OR DAMAGED, THE CONTRACTOR SHALL REPLACE OR REPAIR THE UTILITIES OR SERVICE LINES WITH THE SAME TYPE OF ORIGINAL MATERIAL AND CONSTRUCTION, OR BETTER, AT THE CONTRACTOR'S EXPENSE.
10. THE CONTRACTOR SHALL PROVIDE FOR THE DIVERSION OF PEDESTRIANS AND VEHICLES DURING THE PROGRESS OF WORK IN A MANNER SATISFACTORY TO THE CONSTRUCTION ENGINEER. NO SEPERATE PAY ITEM.
11. THE CONTRACTOR IS RESPONSIBLE FOR KEEPING STREETS AND SIDEWALKS ADJACENT TO PROJECT FREE OF MUD AND DEBRIS.
12. ALL MODIFICATIONS TO THE CONSTRUCTION PLANS SHALL MEET THE LATEST VERSION OF ADA STANDARDS FOR ACCESSIBLE DESIGN AND BE APPROVED BY THE ENGINEER.
13. ALL CONCRETE AND ASPHALT SCHEDULED FOR REMOVAL SHALL BE SAWCUT FULL DEPTH PRIOR TO REMOVAL. ALL DAMAGE BEYOND THE SAWCUT LINE FOR THE ITEM TO REMAIN SHALL BE REPAIRED AT THE CONTRACTOR'S SOLE EXPENSE.
14. CONTRACTOR TO BACKFILL BEHIND PROPOSED SIDEWALK AND SLOPE TO EXISTING RIGHT-OF-WAY OR AS OTHERWISE NOTED.

GOVERNING SPECIFICATIONS

ARKANSAS STATE HIGHWAY COMMISSION STANDARD SPECIFICATIONS FOR CONSTRUCTION THE FOLLOWING SPECIAL PROVISIONS AND SUPPLEMENTAL SPECIFICATIONS:

NUMBER	TITLE
ERRATA	ERRATA FOR THE BOOK OF STANDARD SPECIFICATIONS
FHWA-1273	REQUIRED CONTRACT PROVISIONS FEDERAL-AID
FHWA-1273	SUPPLEMENT-EQUAL EMPLOYMENT OPPORTUNITY
FHWA-1273	SUPPLEMENT-SPECIFIC EQUAL EMPLOYMENT OPPORTUNITY (23 U.S.C. 140)
FHWA-1273	SUPPLEMENT-EQUAL EMPLOYMENT OPPORTUNITY
FHWA-1273	SUPPLEMENT-EQUAL EMPLOYMENT OPPORTUNITY
FHWA-1273	SUPPLEMENT-POSTERS AND NOTICES
FHWA-1273	SUPPLEMENT-WATER RATE DETERMINATION
105-1	CONSTRUCTION CONTROL MARKINGS
105-2	EQUIPMENT AND MATERIAL STORAGE
107-1	WORKER VISIBILITY
108-1	LIQUIDATED DAMAGES
600-1	WATER FOR VEGETATION
604-1	RETROREFLECTIVE SHEETING FOR TRAVEL AND SHOULDER ZONES

INDEX TO SHEETS

DESCRIPTION

COVER  
GENERAL NOTES  
OVERALL PLAN  
SIDEWALK-A  
SIDEWALK-B  
SIDEWALK  
SIDEWALK  
SITE  
PAVEMENT

SUMMARY OF QUANTITIES

ITEM	QUANTITY	UNIT
MAINTENANCE AND DISPOSAL	1.0	LS
STABILIZATION	1.0	LS
MAINTENANCE OF TRAFFIC	1.0	LS
4" CONCRETE FLATWORK	23,600	SF
6" CONCRETE FLATWORK	200	SF
SIDEWALK DRAIN	1.0	EA
STEEL GRATE	1.0	EA
ADA WHEELCHAIR RAMP	1.0	EA
PAVEMENT MARKINGS	1.0	LS
GRADE AND SEED SIDEWALK AREA	46,000	SF
GRADE AND FILL SIDEWALK AREA	1.0	LS

Date	Revision	By


Designed	BLW
Checked	CJS
Drawn	BLW
Approved	ALF



118 East Broad Street  
Texarkana, Arkansas 71854  
Phone (870) 216-1906  
Fax (870) 216-1907


**City of Monticello, Arkansas**  
1930 U.S. Hwy 278 West  
Monticello, Arkansas 71655

**MONTICELLO SPORTS COMPLEX**  
**SIDEWALK IMPROVEMENTS**  
**GENERAL NOTES**

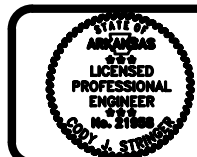

Job No.:	MNT-01-25
Scale:	N/A
Date:	AUGUST 2025
Sheet	2 OF 15

NOTE: PROPOSED SIDEWALK SHALL BE INSTALLED AT EXISTING GRADE. EXCAVATE DIRT AS NEEDED TO INSTALL PROPOSED SIDEWALK.

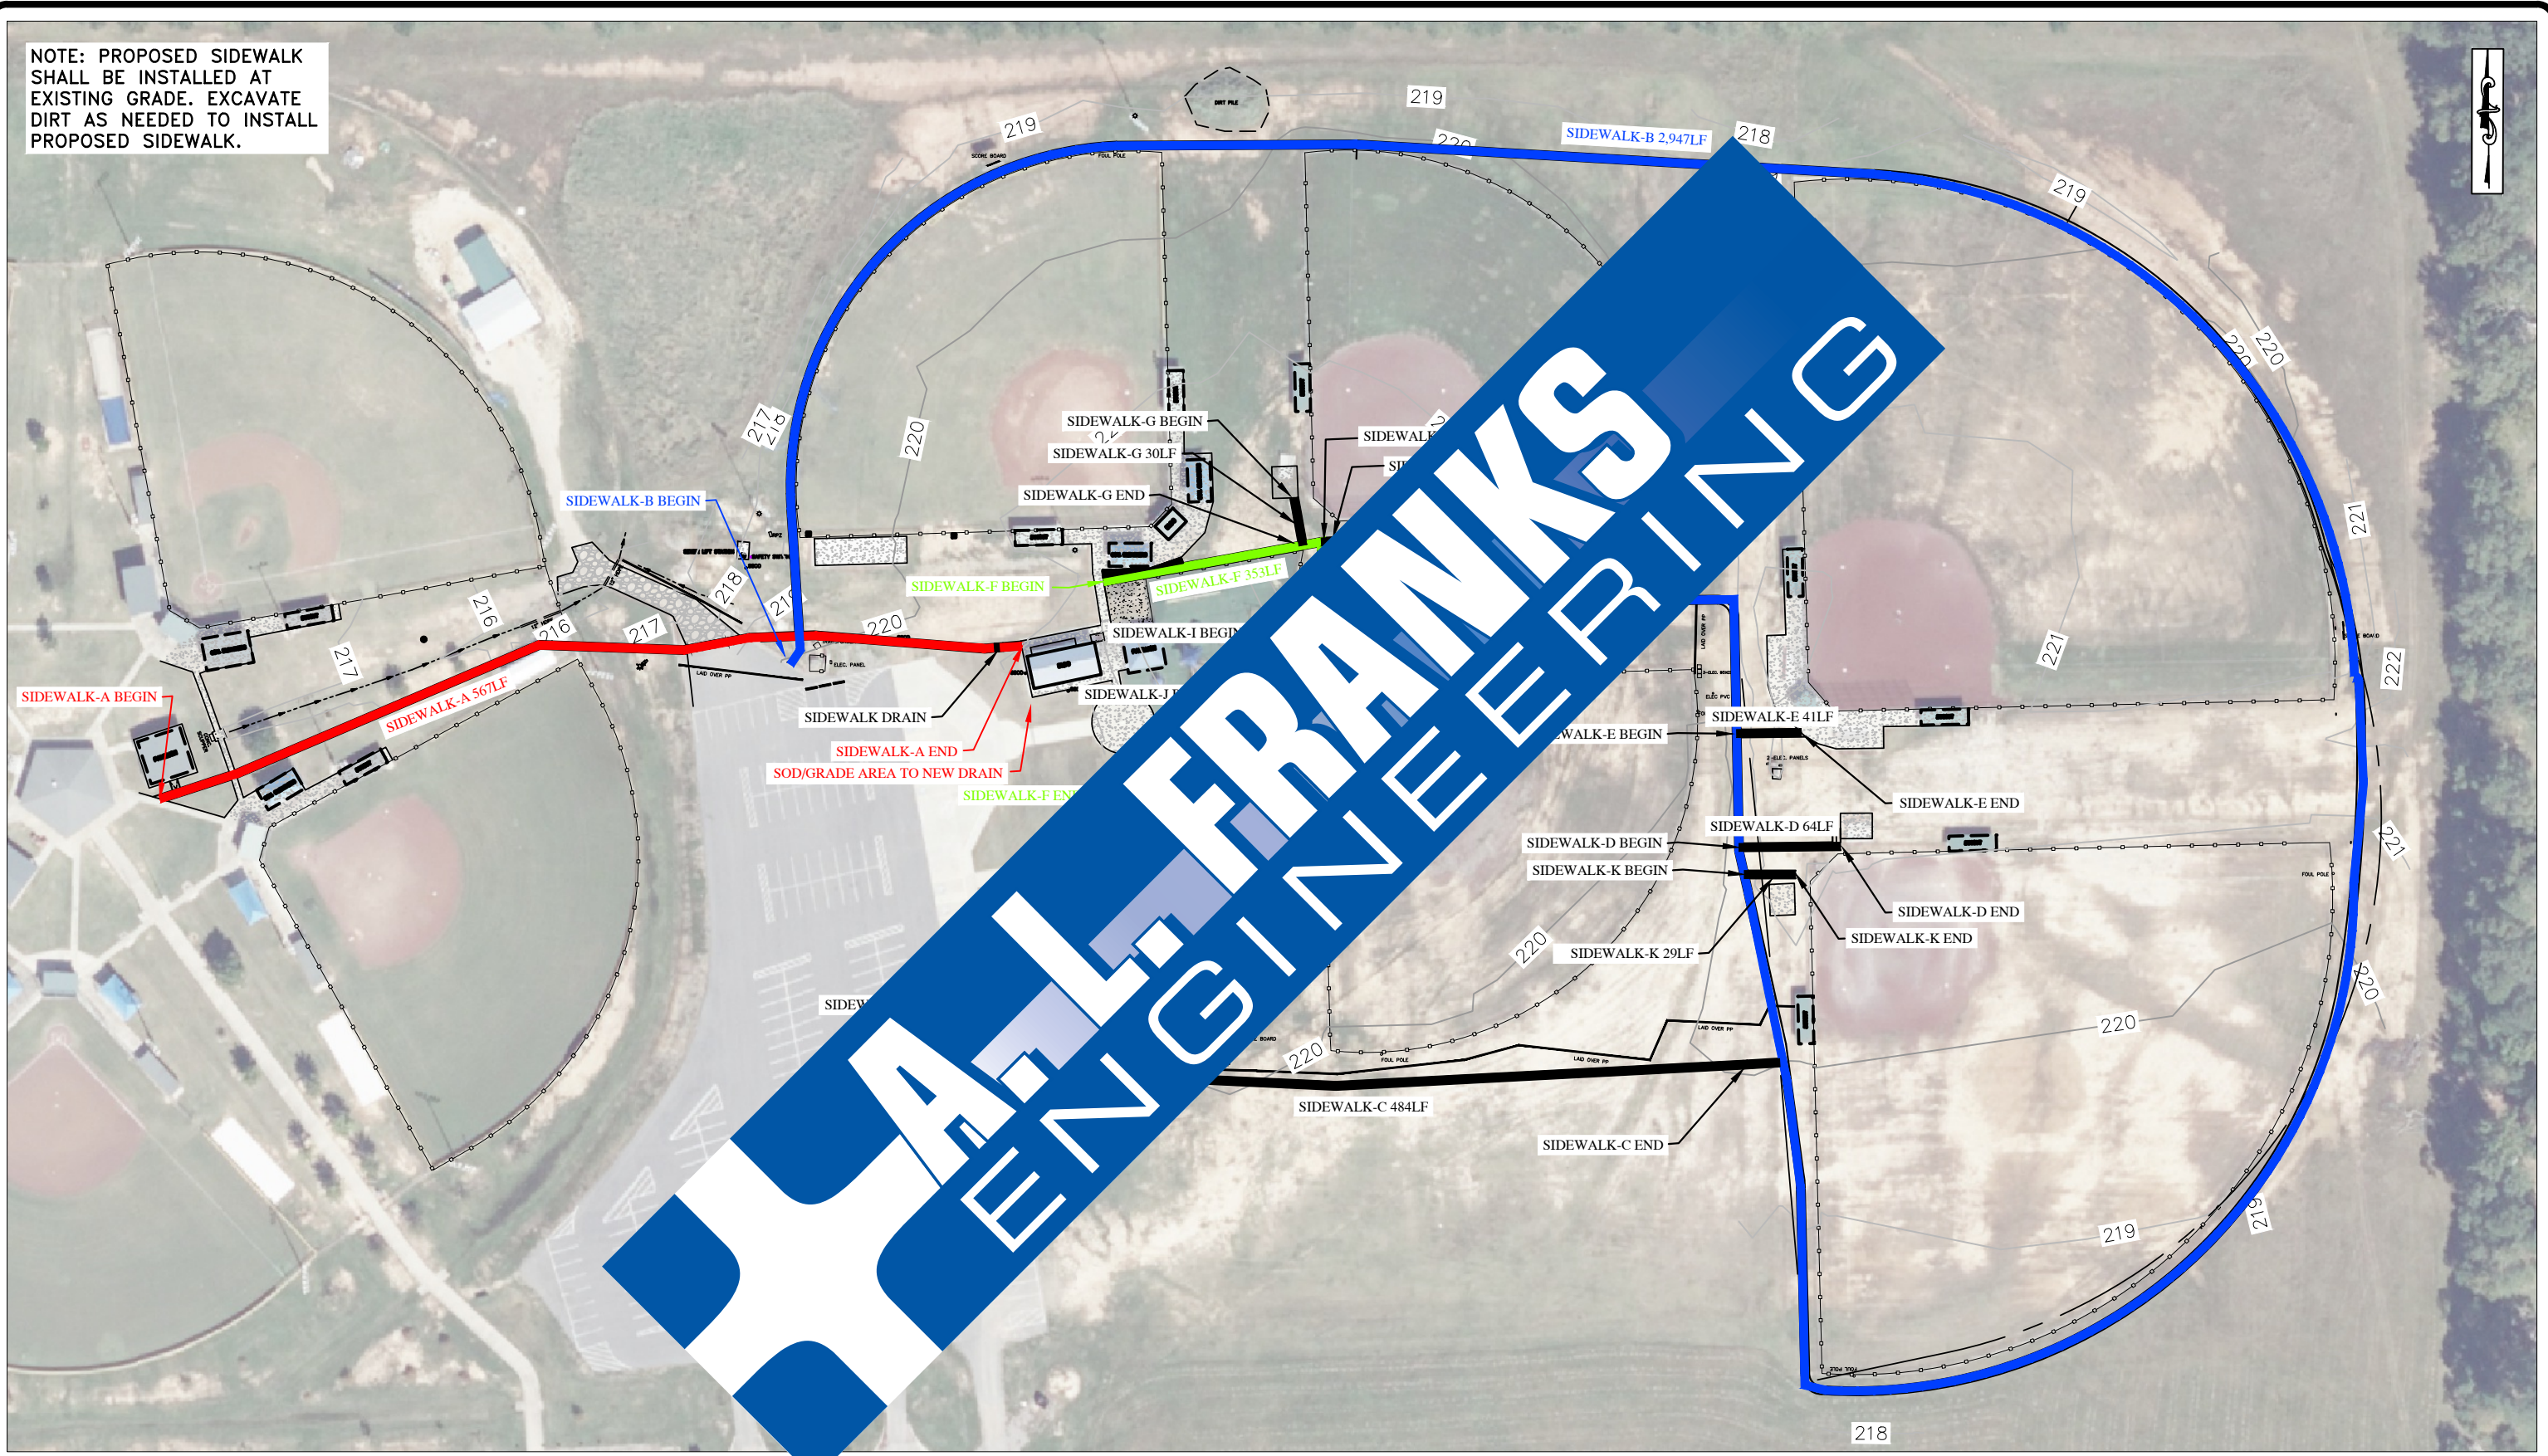

Date	Revision	By


Designed	BLW
Checked	CJS
Drawn	BLW
Approved	ALF





118 East Broad Street  
 Texarkana, Arkansas 71854  
 Phone (870) 216-1906  
 Fax (870) 216-1907

City of Monticello, Arkansas  
 1930 U.S. Hwy 278 West  
 Monticello, Arkansas 71655

MONTICELLO SPORTS COMPLEX  
 SIDEWALK IMPROVEMENTS  
 OVERALL PLAN

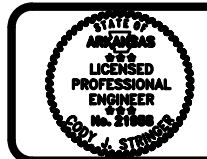

Job No.: MNT-01-25  
 Scale: 1"=100'  
 Date: AUGUST 2025  
 Sheet 3 OF 15

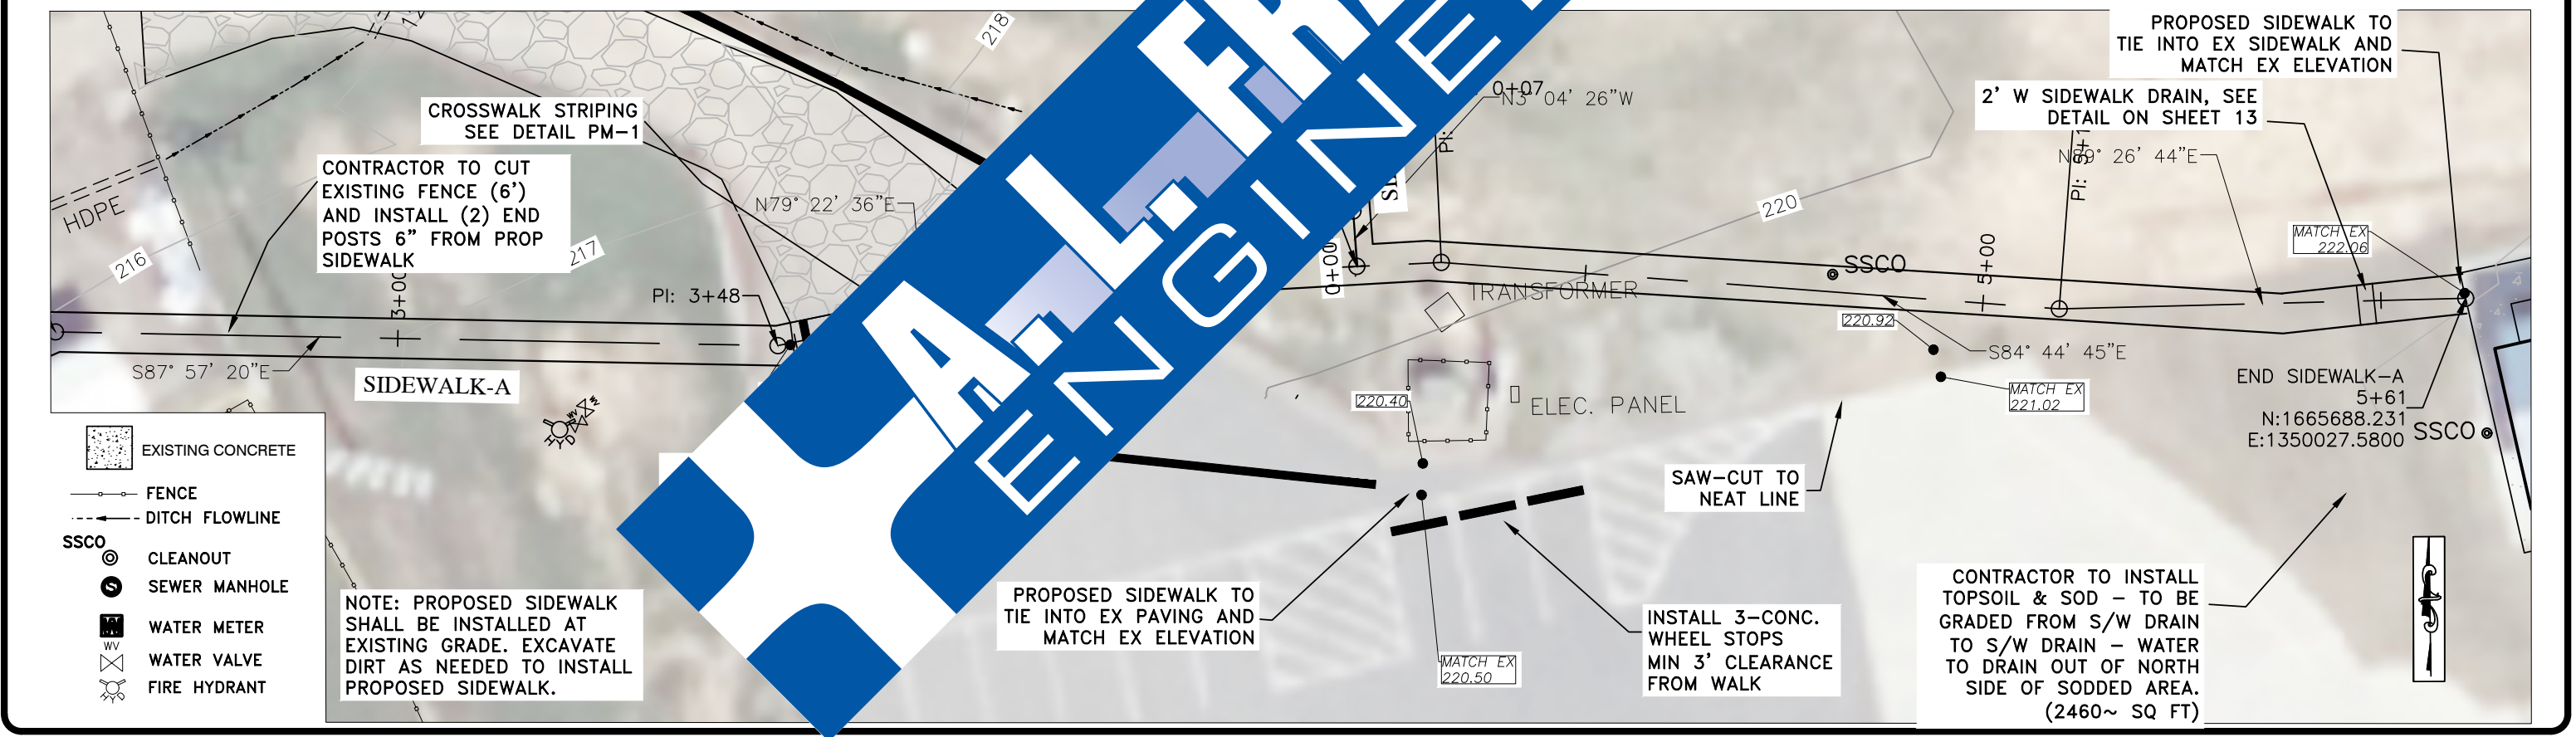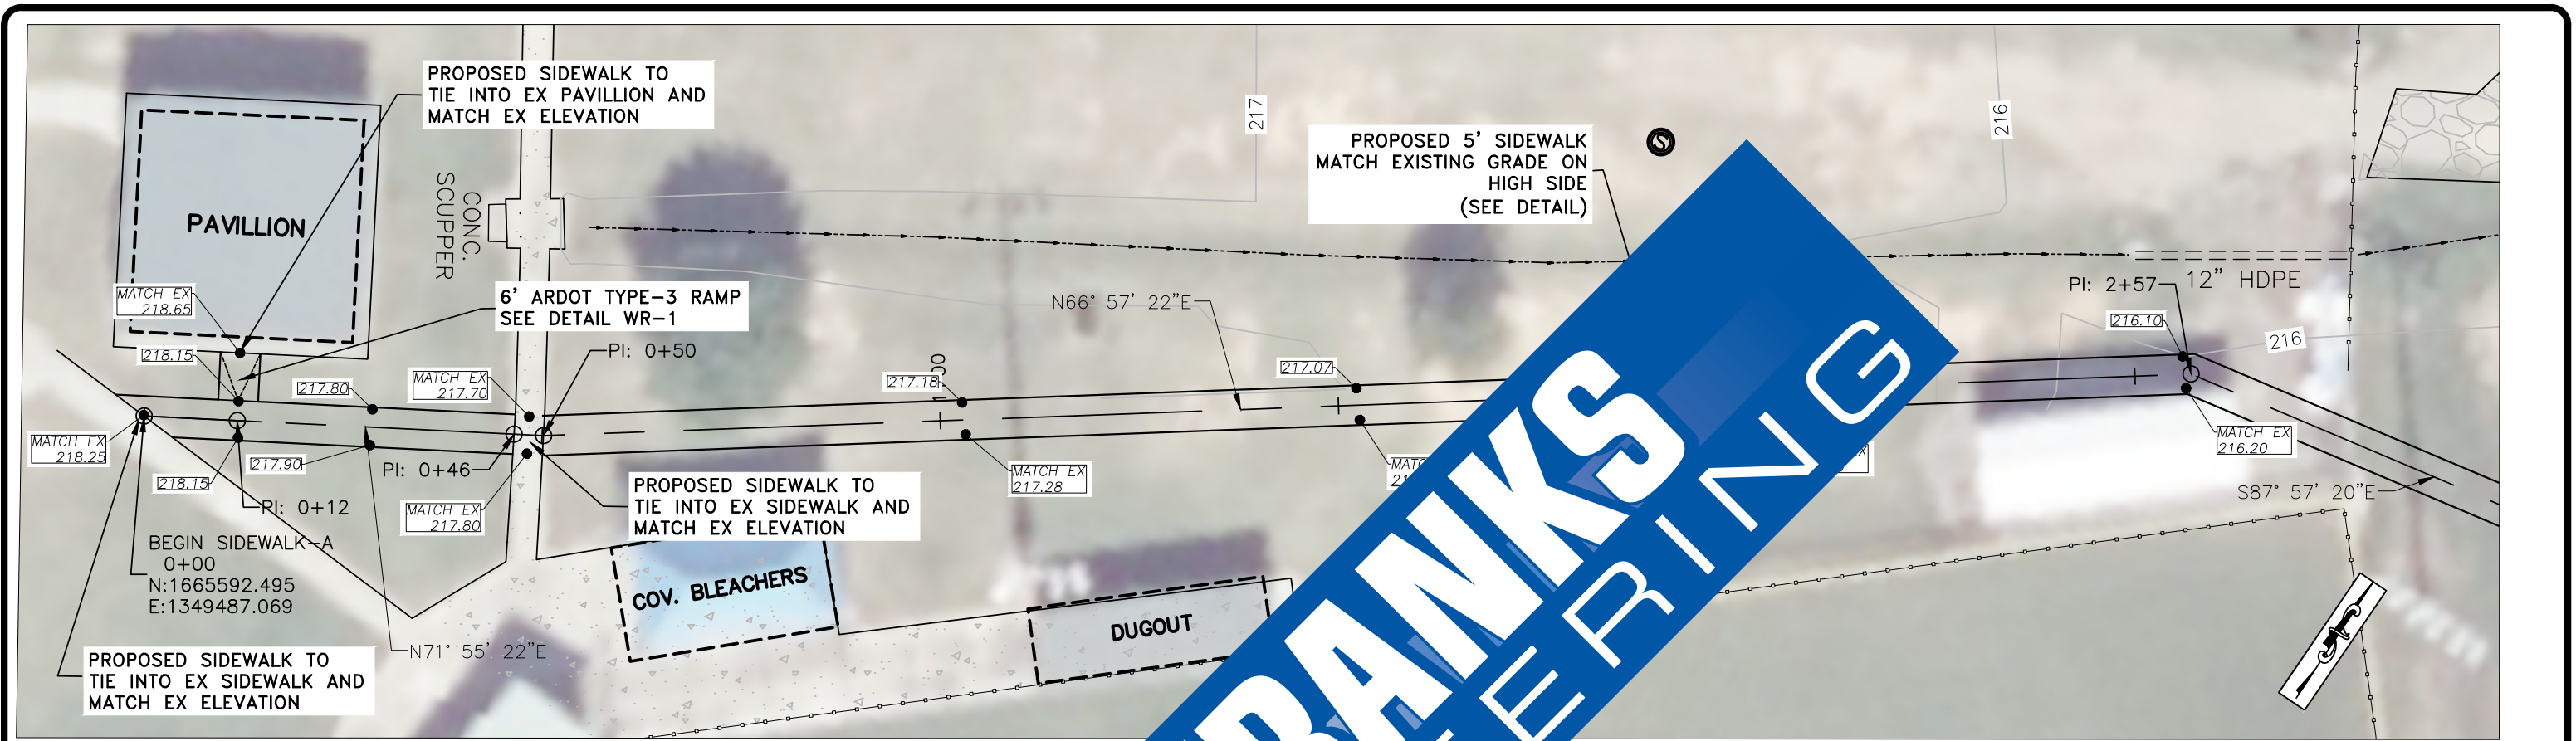

Date	Revision	By

Designed	BLW
Checked	CJS
Drawn	BLW
Approved	ALF





118 East Broad Street  
 Texarkana, Arkansas 71854  
 Phone (870) 216-1906  
 Fax (870) 216-1907

**City of Monticello, Arkansas**  
 1930 U.S. Hwy 278 West  
 Monticello, Arkansas 71655

**MONTICELLO SPORTS COMPLEX**  
 SIDEWALK-A PLAN  
 STA 0+00 - 5+67



Job No.: MNT-01-25  
 Scale: 1"=20'  
 Date: AUGUST 2025  
 Sheet 4 OF 15

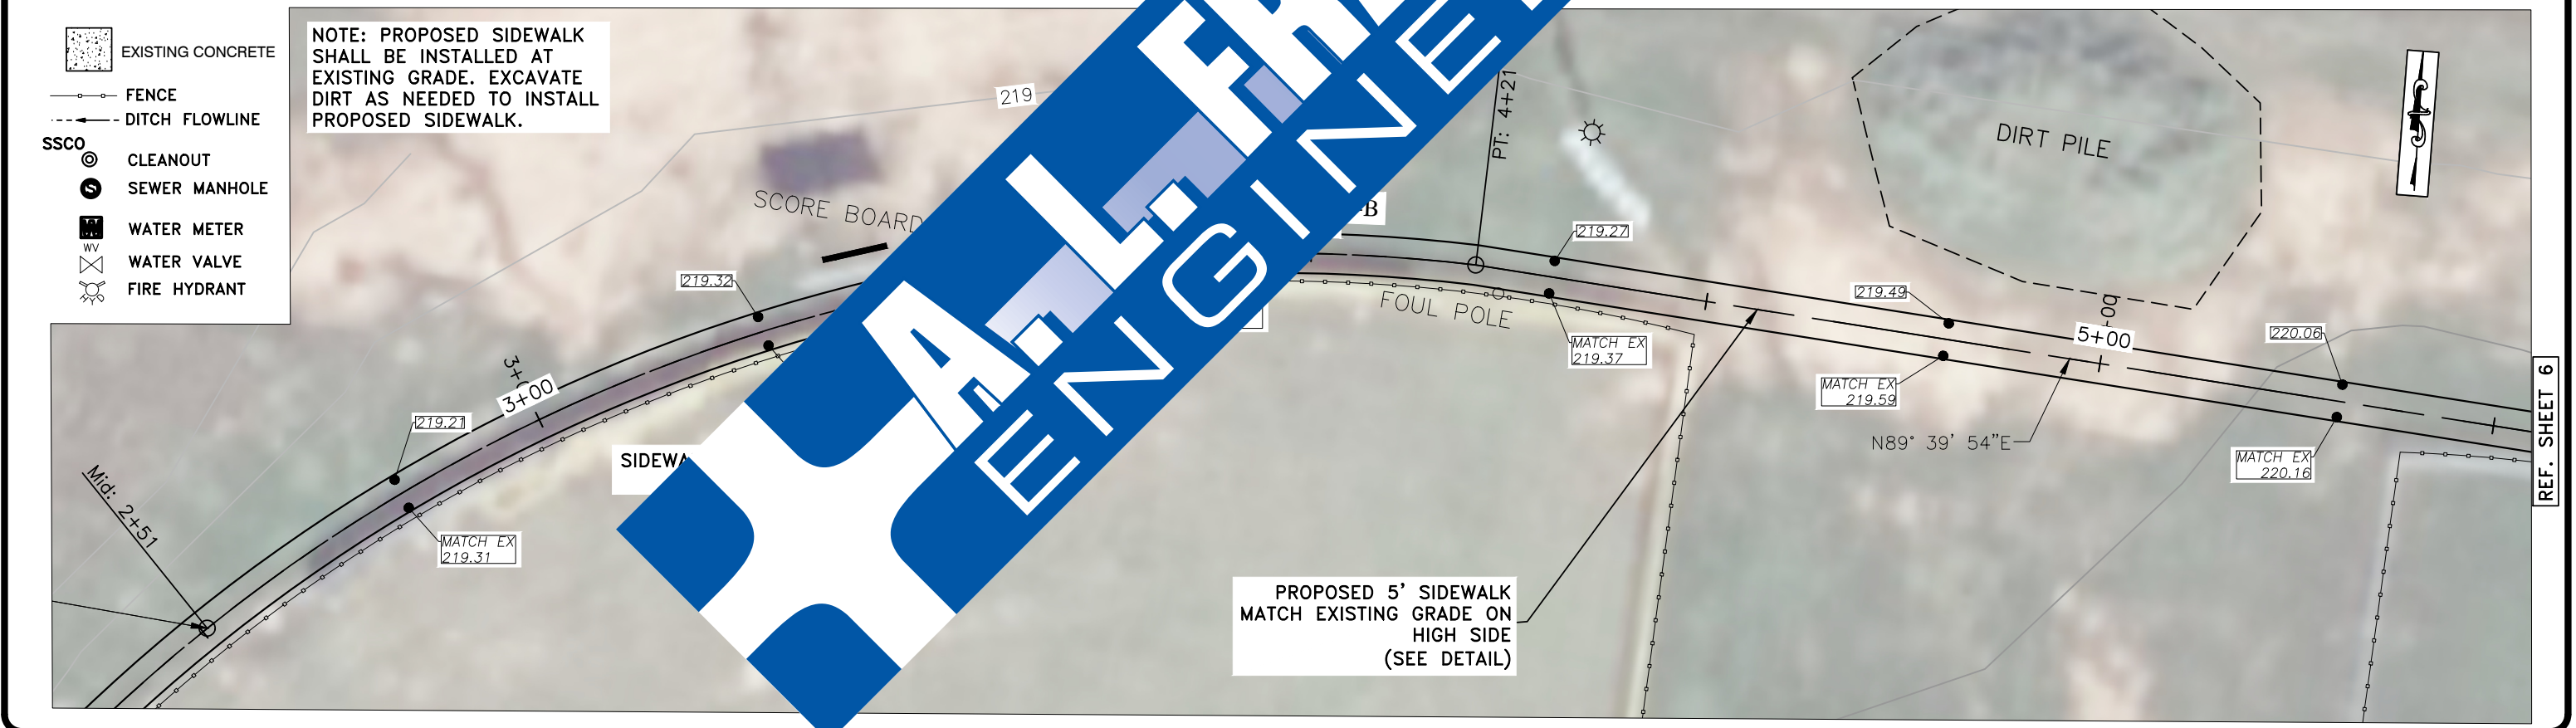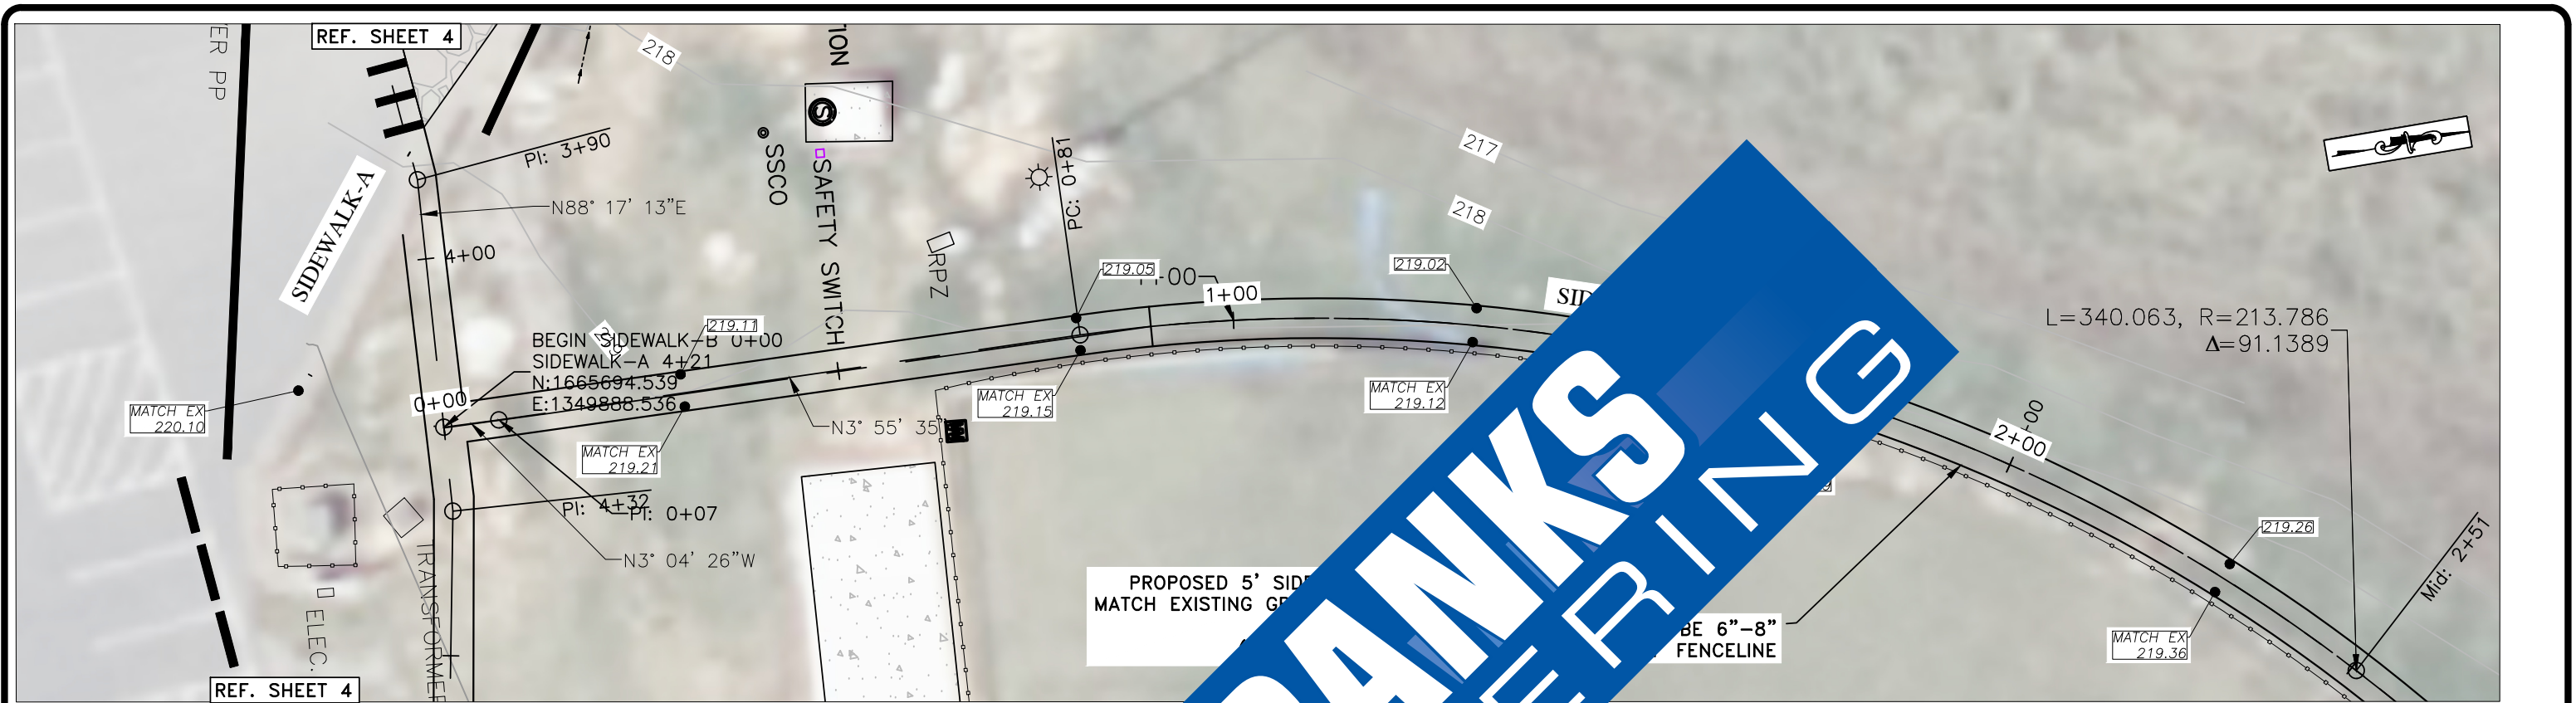

NOTE: PROPOSED SIDEWALK SHALL BE INSTALLED AT EXISTING GRADE. EXCAVATE DIRT AS NEEDED TO INSTALL PROPOSED SIDEWALK.

- EXISTING CONCRETE
- FENCE
- DITCH FLOWLINE
- SSCO CLEANOUT
- SEWER MANHOLE
- WATER METER
- WATER VALVE
- FIRE HYDRANT

Date	Revision	By

Designed	BLW
Checked	CJS
Drawn	BLW
Approved	ALF

118 East Broad Street  
 Texarkana, Arkansas 71854  
 Phone (870) 216-1906  
 Fax (870) 216-1907


City of Monticello, Arkansas  
 1930 U.S. Hwy 278 West  
 Monticello, Arkansas 71655

MONTICELLO SPORTS COMPLEX  
 SIDEWALK-B PLAN  
 STA 0+00 - 5+50




Job No.: MNT-01-25  
 Scale: 1"=20'  
 Date: AUGUST 2025  
 Sheet 5 OF 15

REF. SHEET 5

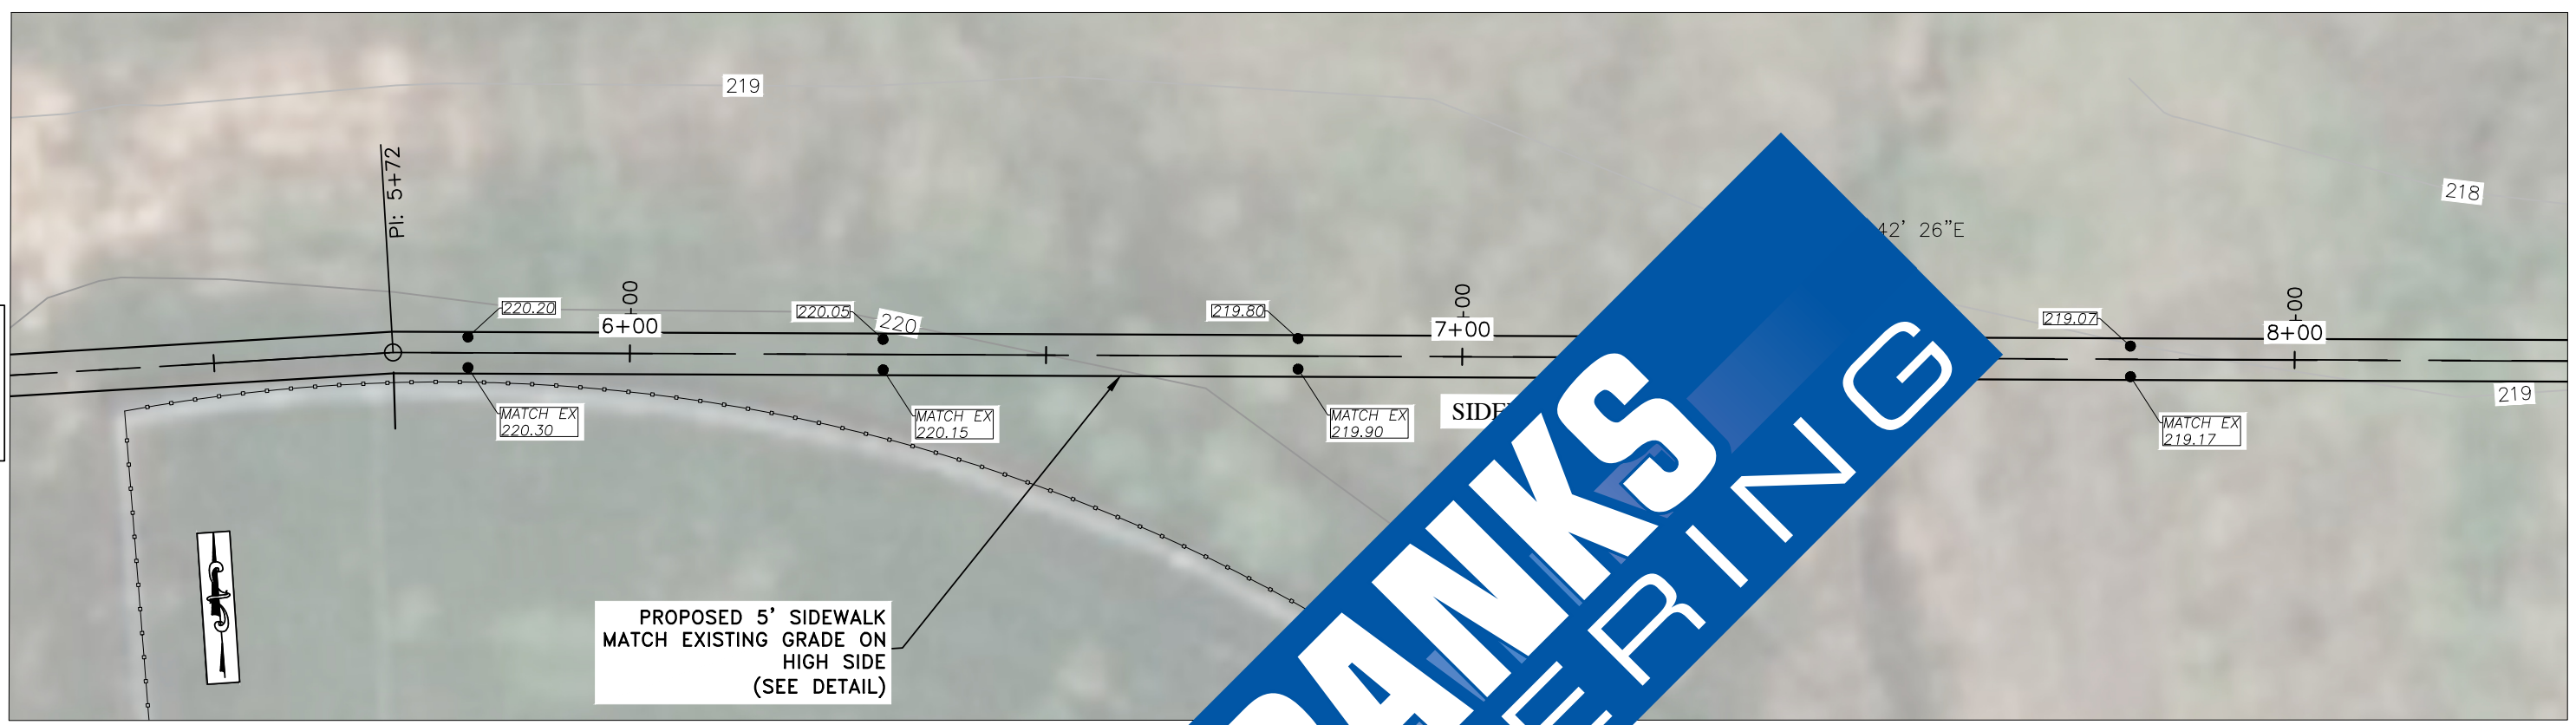

PROPOSED 5' SIDEWALK  
MATCH EXISTING GRADE ON  
HIGH SIDE  
(SEE DETAIL)

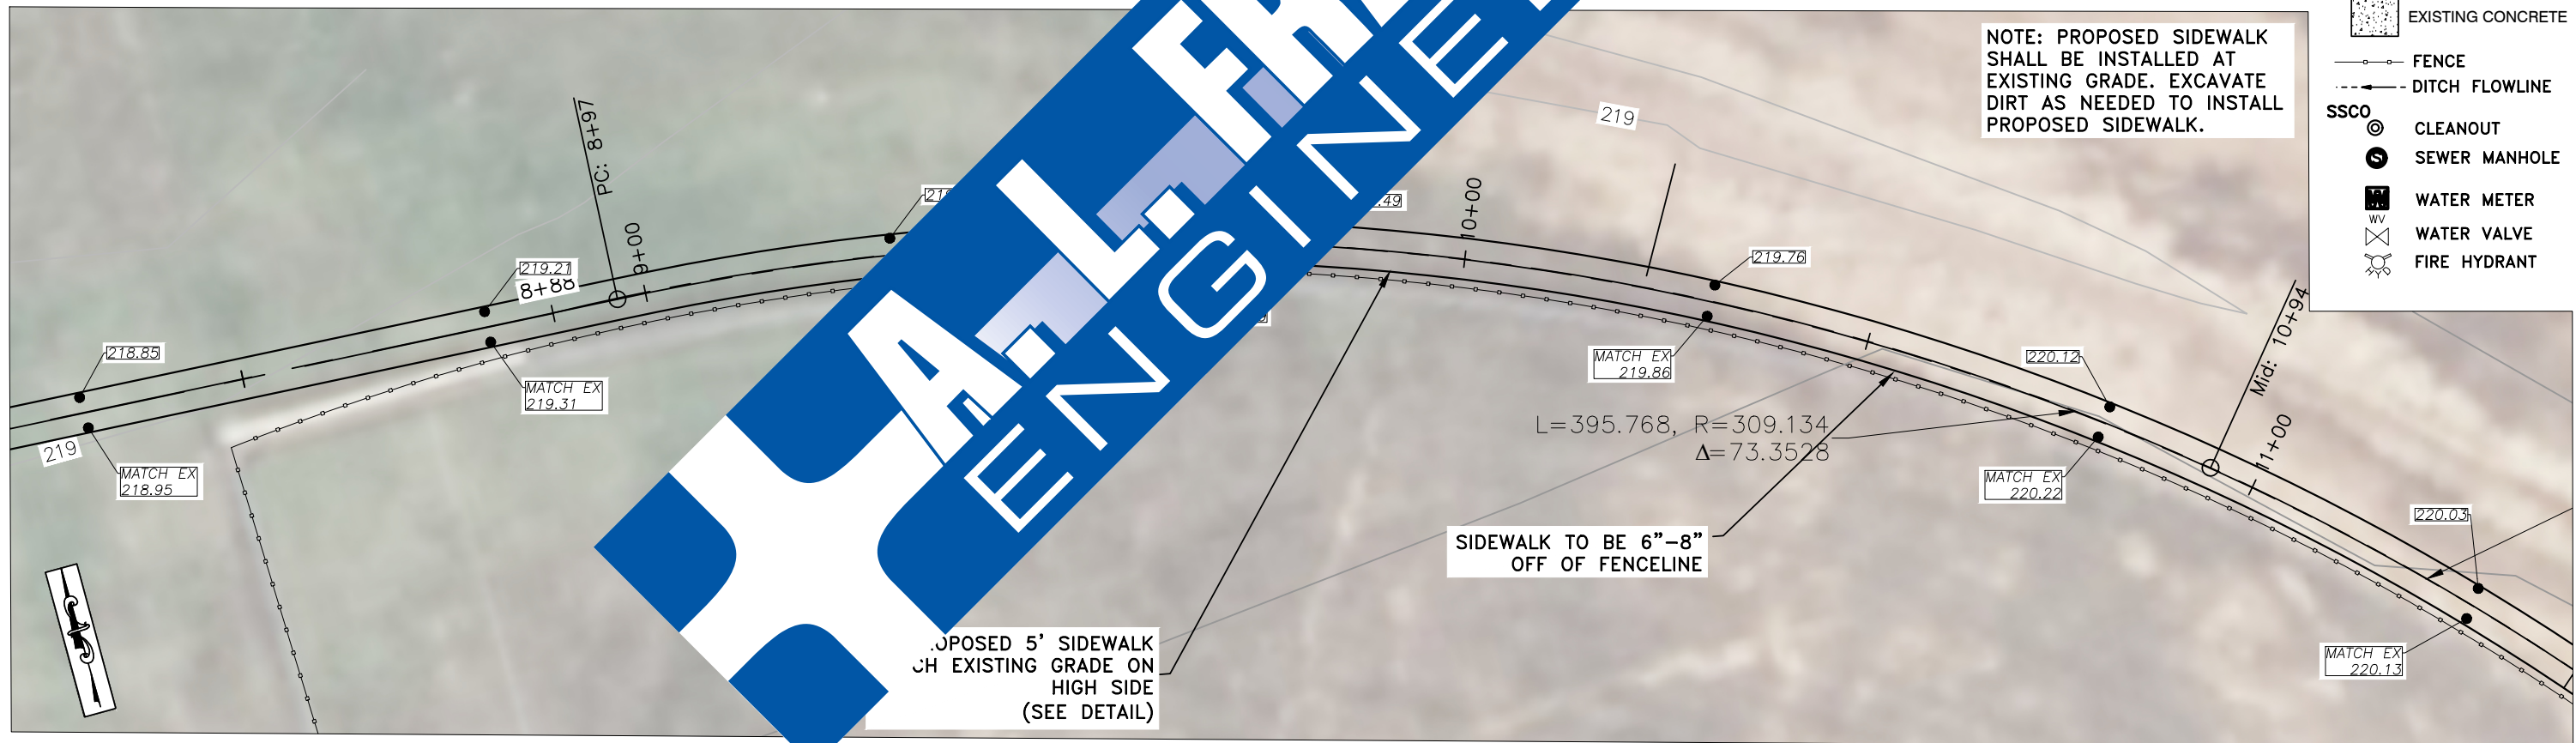

NOTE: PROPOSED SIDEWALK  
SHALL BE INSTALLED AT  
EXISTING GRADE. EXCAVATE  
DIRT AS NEEDED TO INSTALL  
PROPOSED SIDEWALK.

- EXISTING CONCRETE
- FENCE
- DITCH FLOWLINE
- SSCO**
- CLEANOUT
- SEWER MANHOLE
- WATER METER
- WATER VALVE
- FIRE HYDRANT

SIDEWALK TO BE 6"-8"  
OFF OF FENCELINE

PROPOSED 5' SIDEWALK  
MATCH EXISTING GRADE ON  
HIGH SIDE  
(SEE DETAIL)

REF. SHEET 7

Date	Revision	By

Designed	BLW
Checked	CJS
Drawn	BLW
Approved	ALF

118 East Broad Street  
Texarkana, Arkansas 71854  
Phone (870) 216-1906  
Fax (870) 216-1907


City of Monticello, Arkansas  
1930 U.S. Hwy 278 West  
Monticello, Arkansas 71655

MONTICELLO SPORTS COMPLEX  
SIDEWALK-B PLAN  
STA 5+50 - 11+50




Job No.:	MNT-01-25
Scale:	1"=20'
Date:	AUGUST 2025
Sheet	6 OF 15

REF. SHEET 6

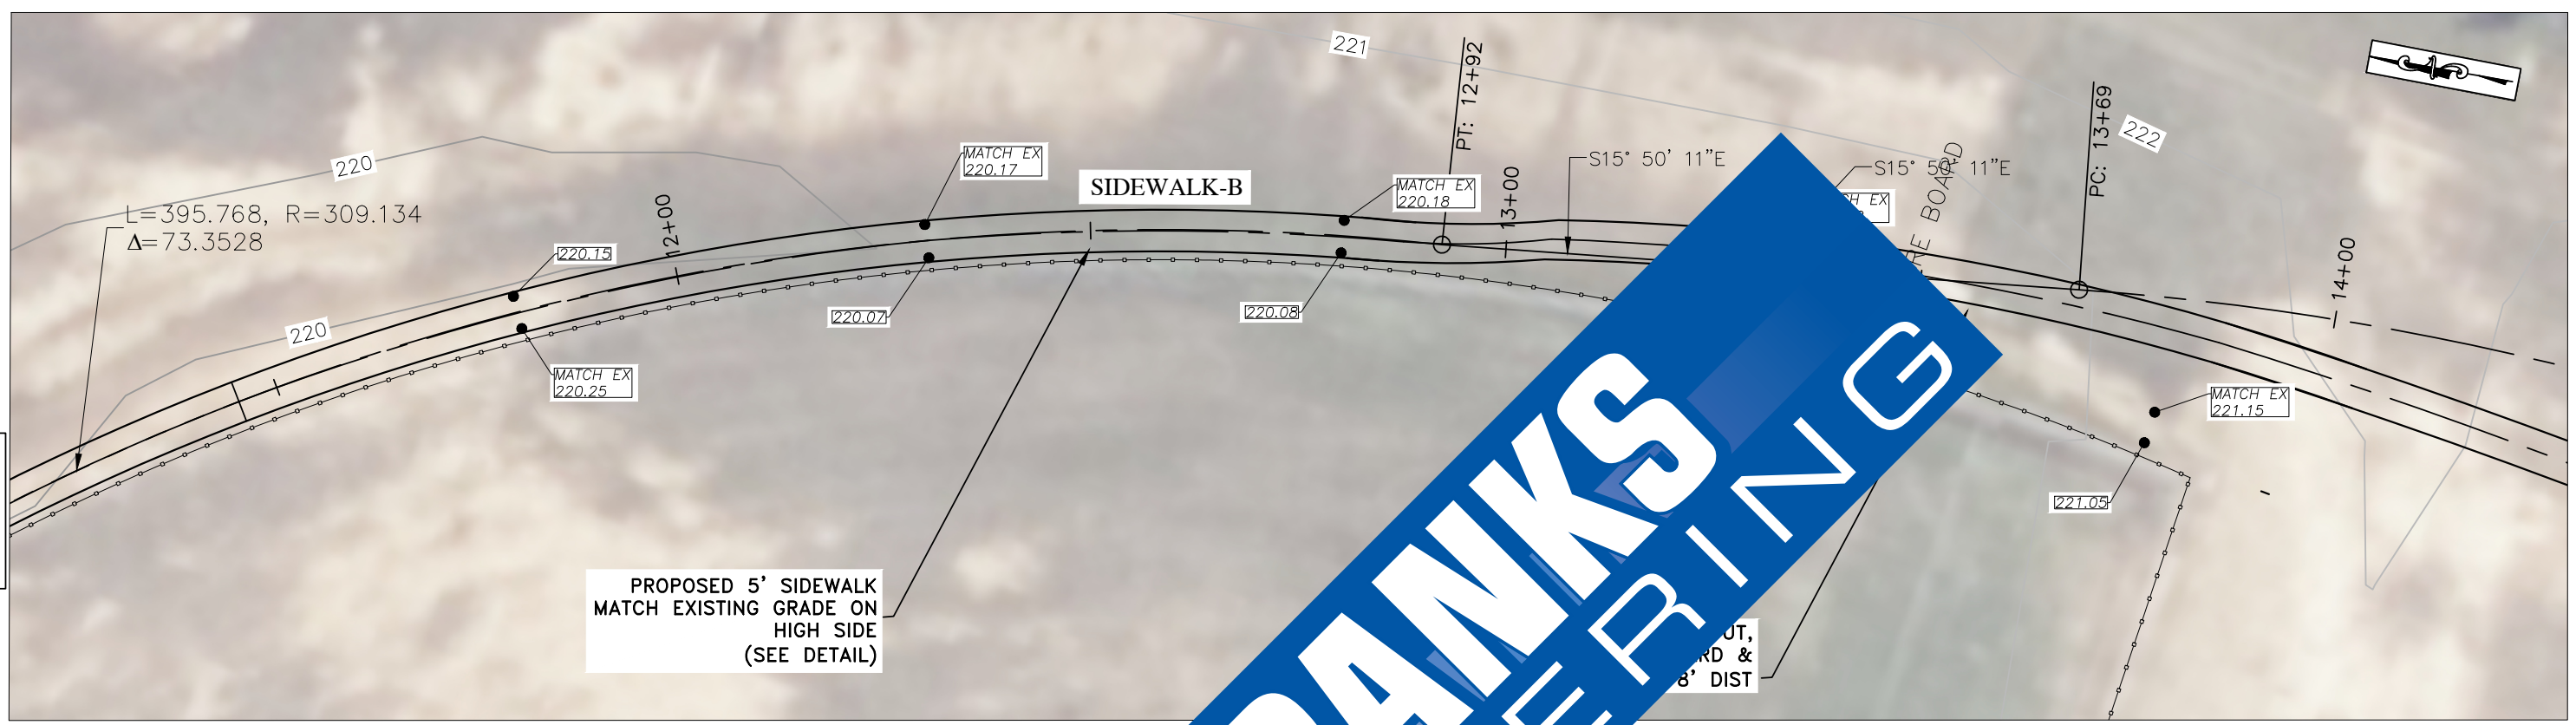

PROPOSED 5' SIDEWALK  
MATCH EXISTING GRADE ON  
HIGH SIDE  
(SEE DETAIL)

NOTE: PROPOSED SIDEWALK  
SHALL BE INSTALLED AT  
EXISTING GRADE. EXCAVATE  
DIRT AS NEEDED TO INSTALL  
PROPOSED SIDEWALK.

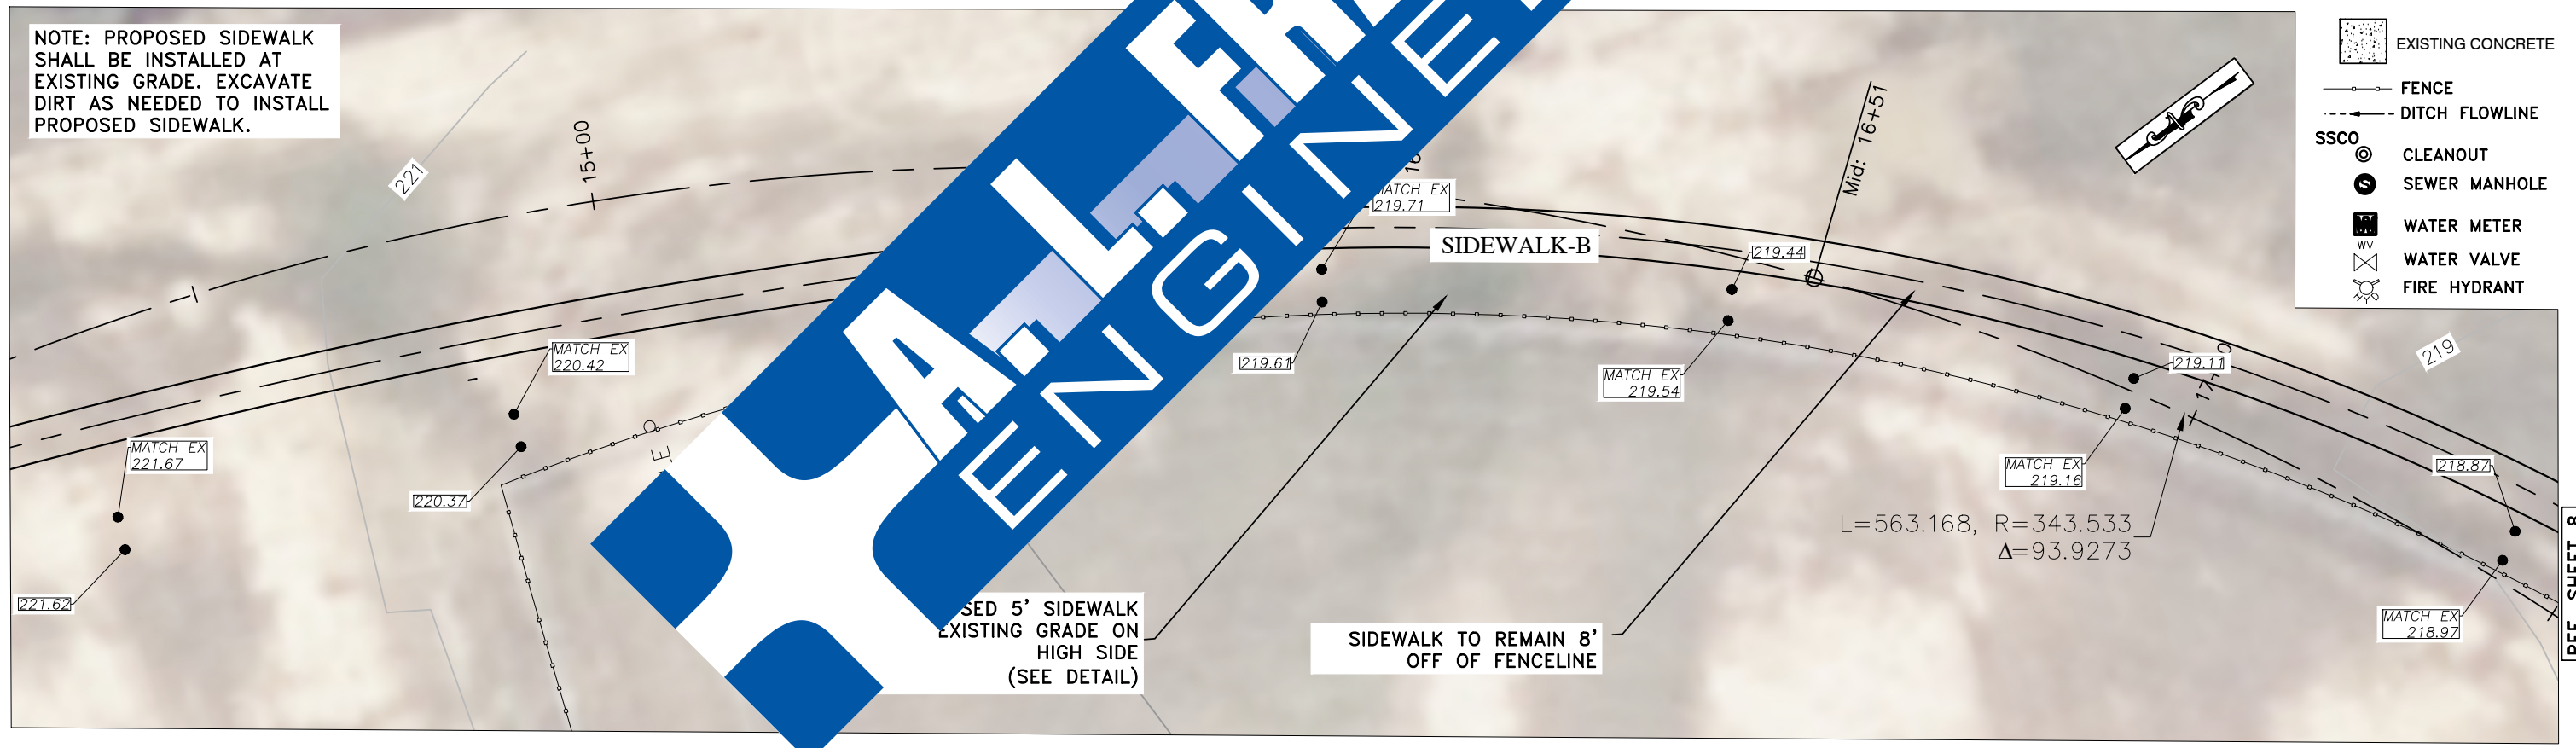

PROPOSED 5' SIDEWALK  
MATCH EXISTING GRADE ON  
HIGH SIDE  
(SEE DETAIL)

SIDEWALK TO REMAIN 8'  
OFF OF FENCELINE

- EXISTING CONCRETE
- FENCE
- DITCH FLOWLINE
- SSCO
  - CLEANOUT
  - SEWER MANHOLE
  - WATER METER
  - WATER VALVE
  - FIRE HYDRANT

Date	Revision	By

Designed	BLW
Checked	CJS
Drawn	BLW
Approved	ALF



118 East Broad Street  
Texarkana, Arkansas 71854  
Phone (870) 216-1906  
Fax (870) 216-1907



City of Monticello, Arkansas  
1930 U.S. Hwy 278 West  
Monticello, Arkansas 71655

MONTICELLO SPORTS COMPLEX  
SIDEWALK-B PLAN  
STA 11+50 - 17+50



Job No.: MNT-01-25  
Scale: 1"=20'  
Date: AUGUST 2025  
Sheet 7 OF 15

REF. SHEET 8

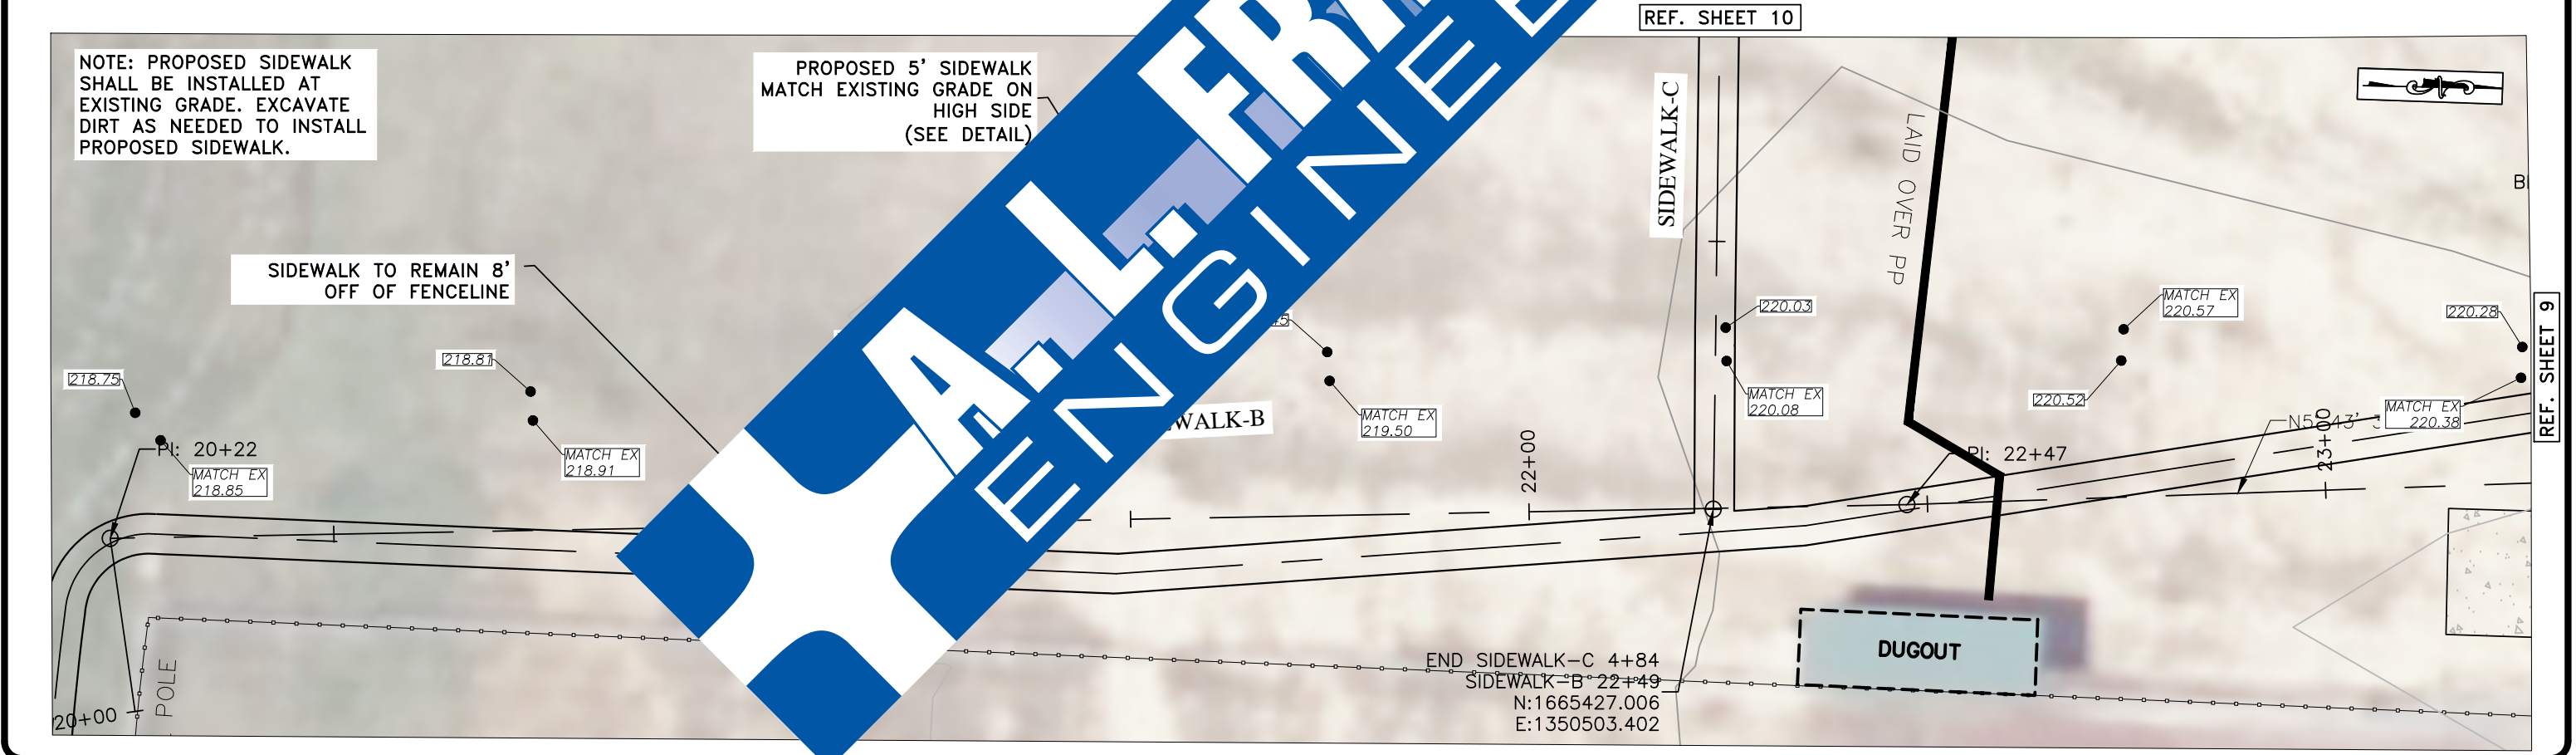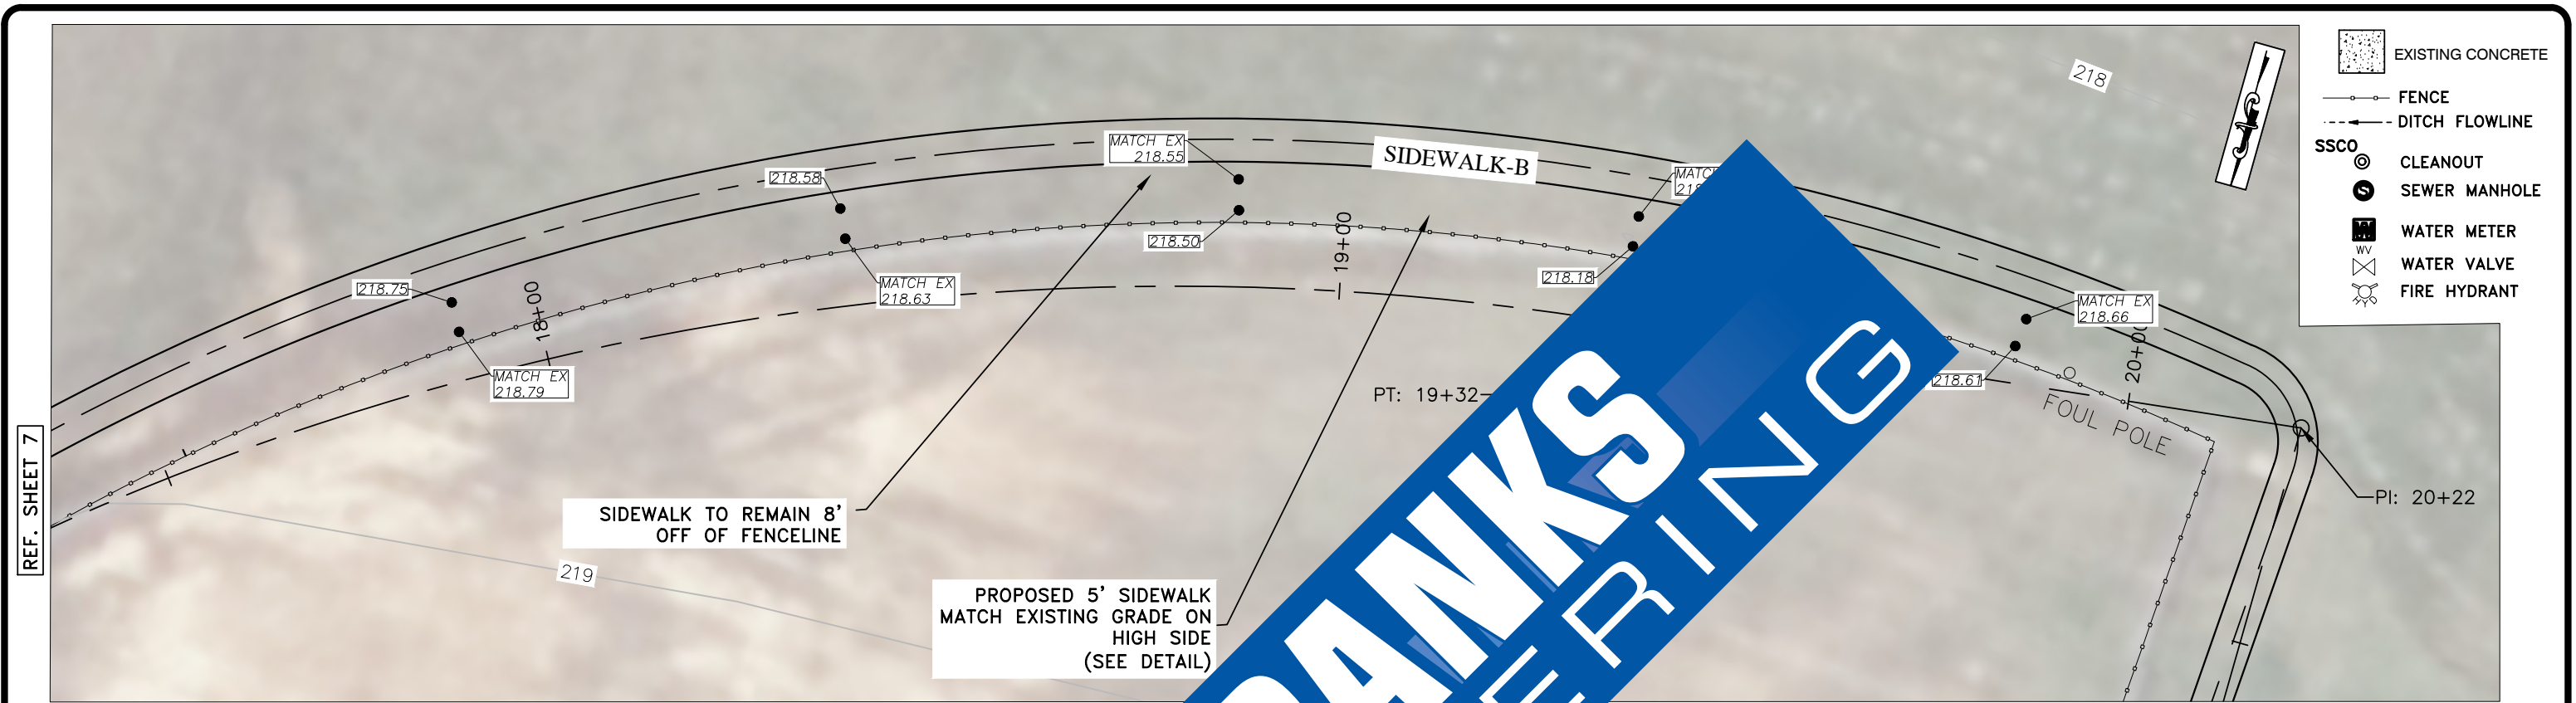

Date	Revision	By


Designed	BLW
Checked	CJS
Drawn	BLW
Approved	ALF

118 East Broad Street  
 Texarkana, Arkansas 71854  
 Phone (870) 216-1906  
 Fax (870) 216-1907

City of Monticello, Arkansas  
 1930 U.S. Hwy 278 West  
 Monticello, Arkansas 71655

MONTICELLO SPORTS COMPLEX  
 SIDEWALK-B PLAN  
 STA 17+50 - 23+50

Job No.: MNT-01-25  
 Scale: 1"=20'  
 Date: AUGUST 2025  
 Sheet 8 OF 15

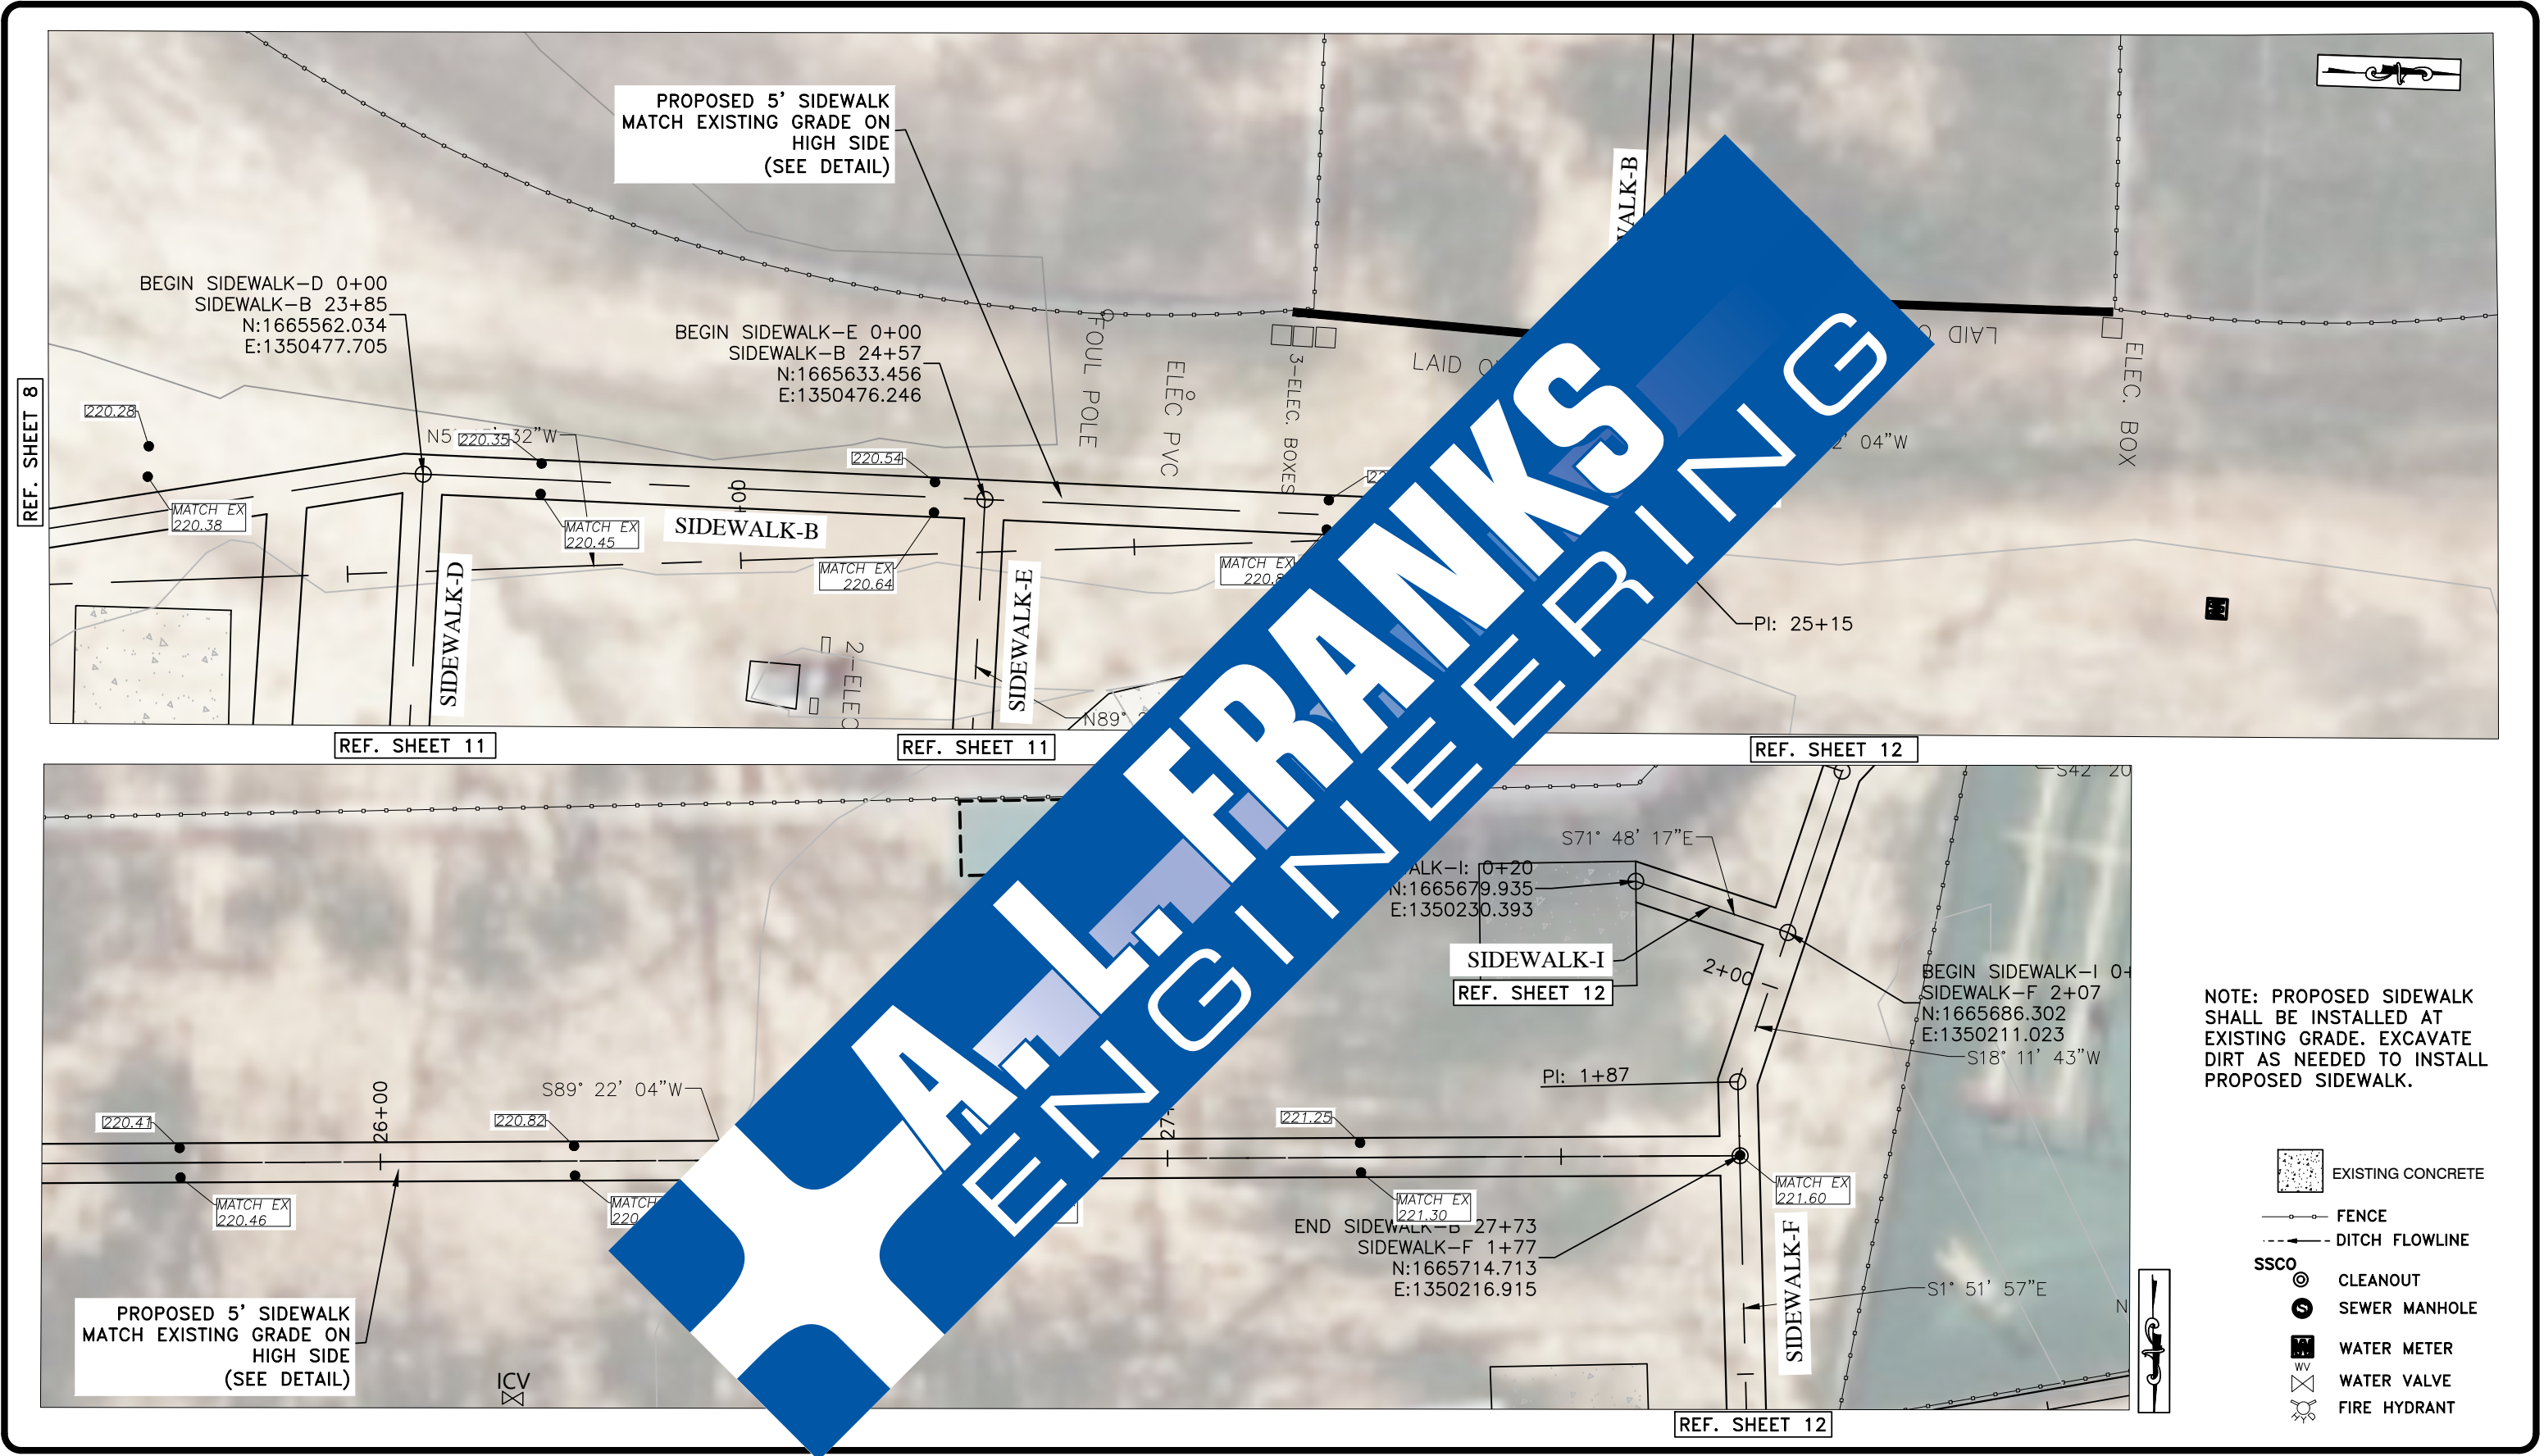

NOTE: PROPOSED SIDEWALK SHALL BE INSTALLED AT EXISTING GRADE. EXCAVATE DIRT AS NEEDED TO INSTALL PROPOSED SIDEWALK.

- EXISTING CONCRETE
- FENCE
- DITCH FLOWLINE
- SSCO CLEANOUT
- SEWER MANHOLE
- WATER METER
- WV WATER VALVE
- FIRE HYDRANT

Date	Revision	By


Designed	BLW
Checked	CJS
Drawn	BLW
Approved	ALF

118 East Broad Street  
 Texarkana, Arkansas 71854  
 Phone (870) 216-1906  
 Fax (870) 216-1907

City of Monticello, Arkansas  
 1930 U.S. Hwy 278 West  
 Monticello, Arkansas 71655

MONTICELLO SPORTS COMPLEX  
 SIDEWALK-B PLAN  
 STA 23+50 - 27+98

Job No.: MNT-01-25  
 Scale: 1"=20'  
 Date: AUGUST 2025  
 Sheet 9 OF 15

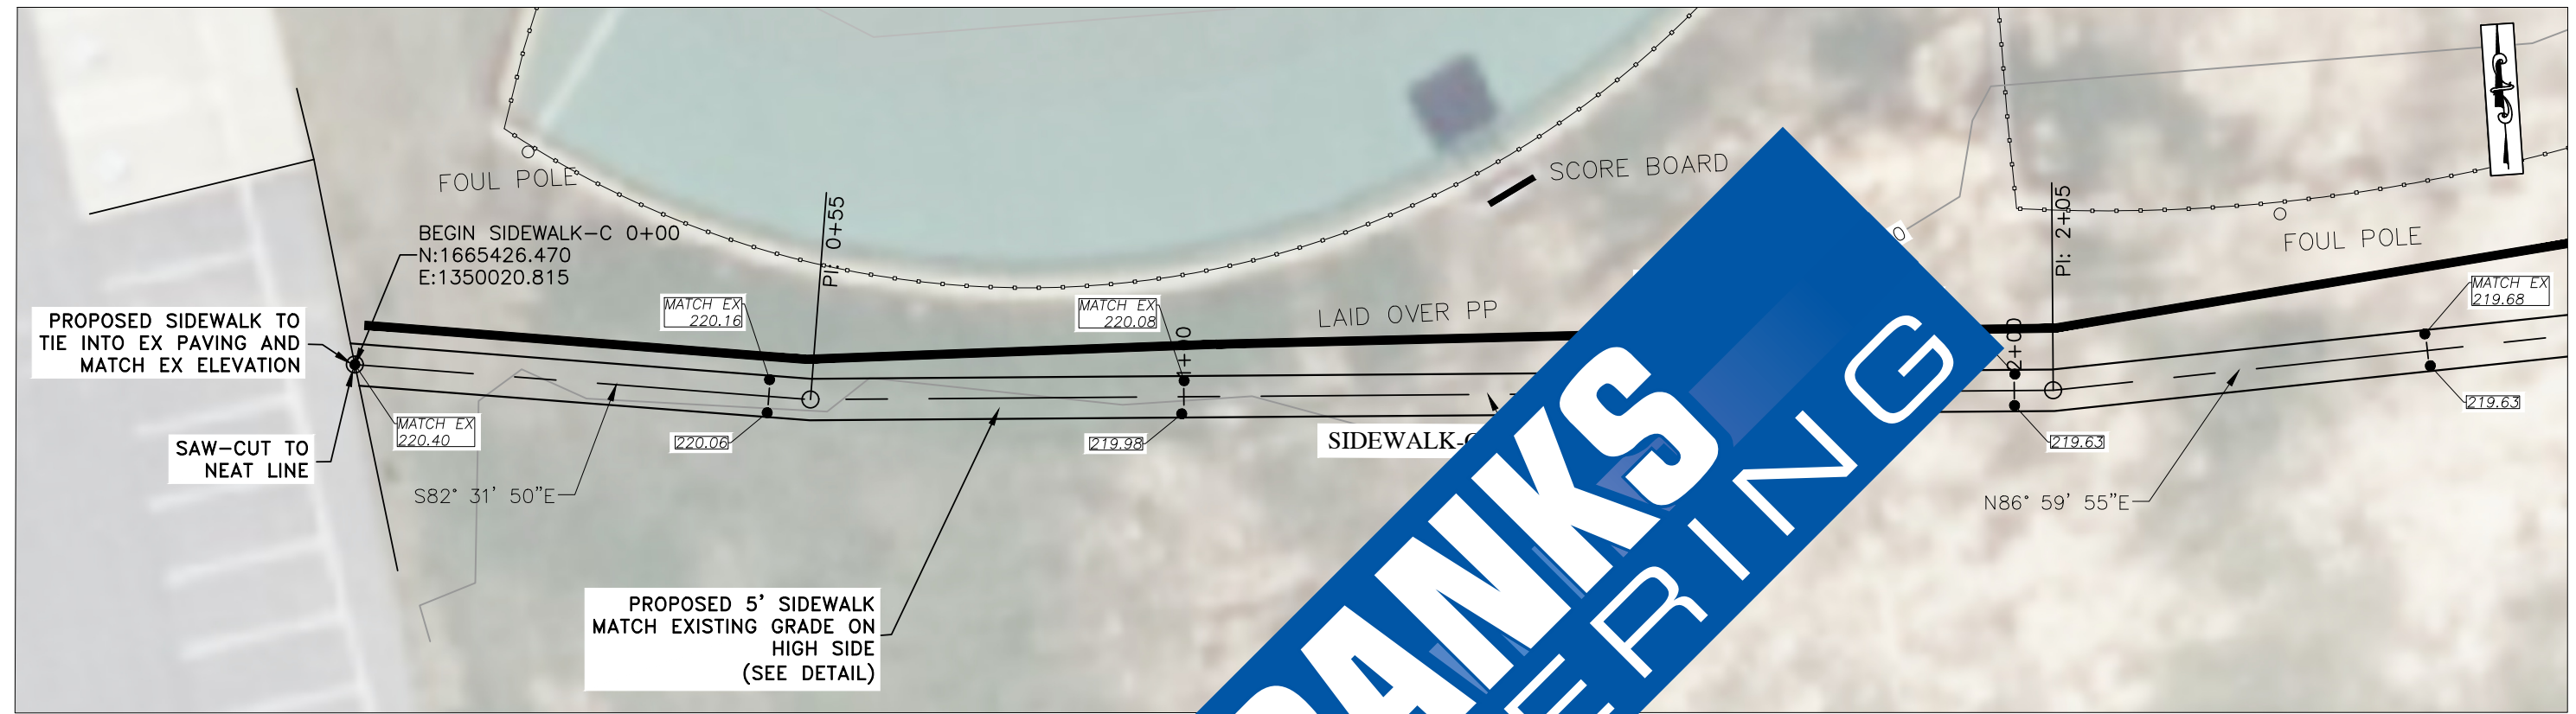

Date	Revision	By



Designed	BLW
Checked	CJS
Drawn	BLW
Approved	ALF

118 East Broad Street  
Texarkana, Arkansas 71854  
Phone (870) 216-1906  
Fax (870) 216-1907

City of Monticello, Arkansas  
1930 U.S. Hwy 278 West  
Monticello, Arkansas 71655

MONTICELLO SPORTS COMPLEX  
SIDEWALK-C PLAN  
STA 0+00 - 4+63

Job No.: MNT-01-25  
Scale: 1"=20'  
Date: AUGUST 2025  
Sheet 10 OF 15

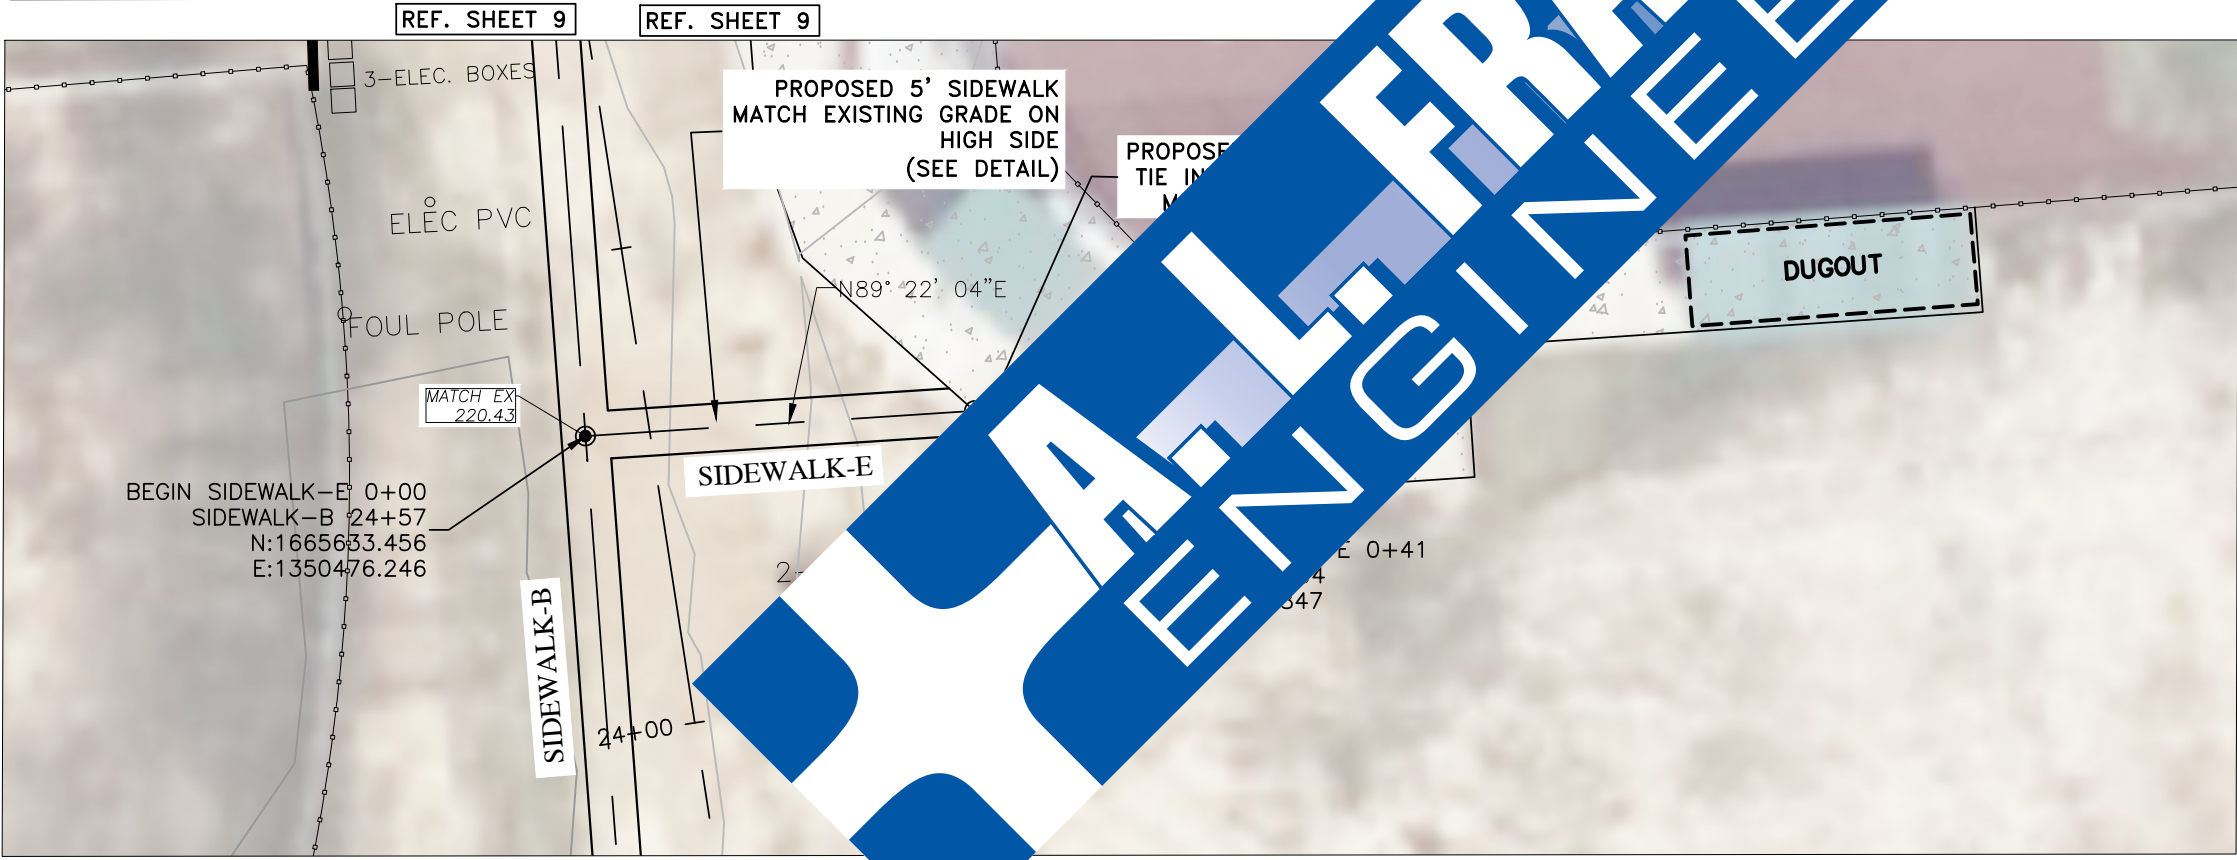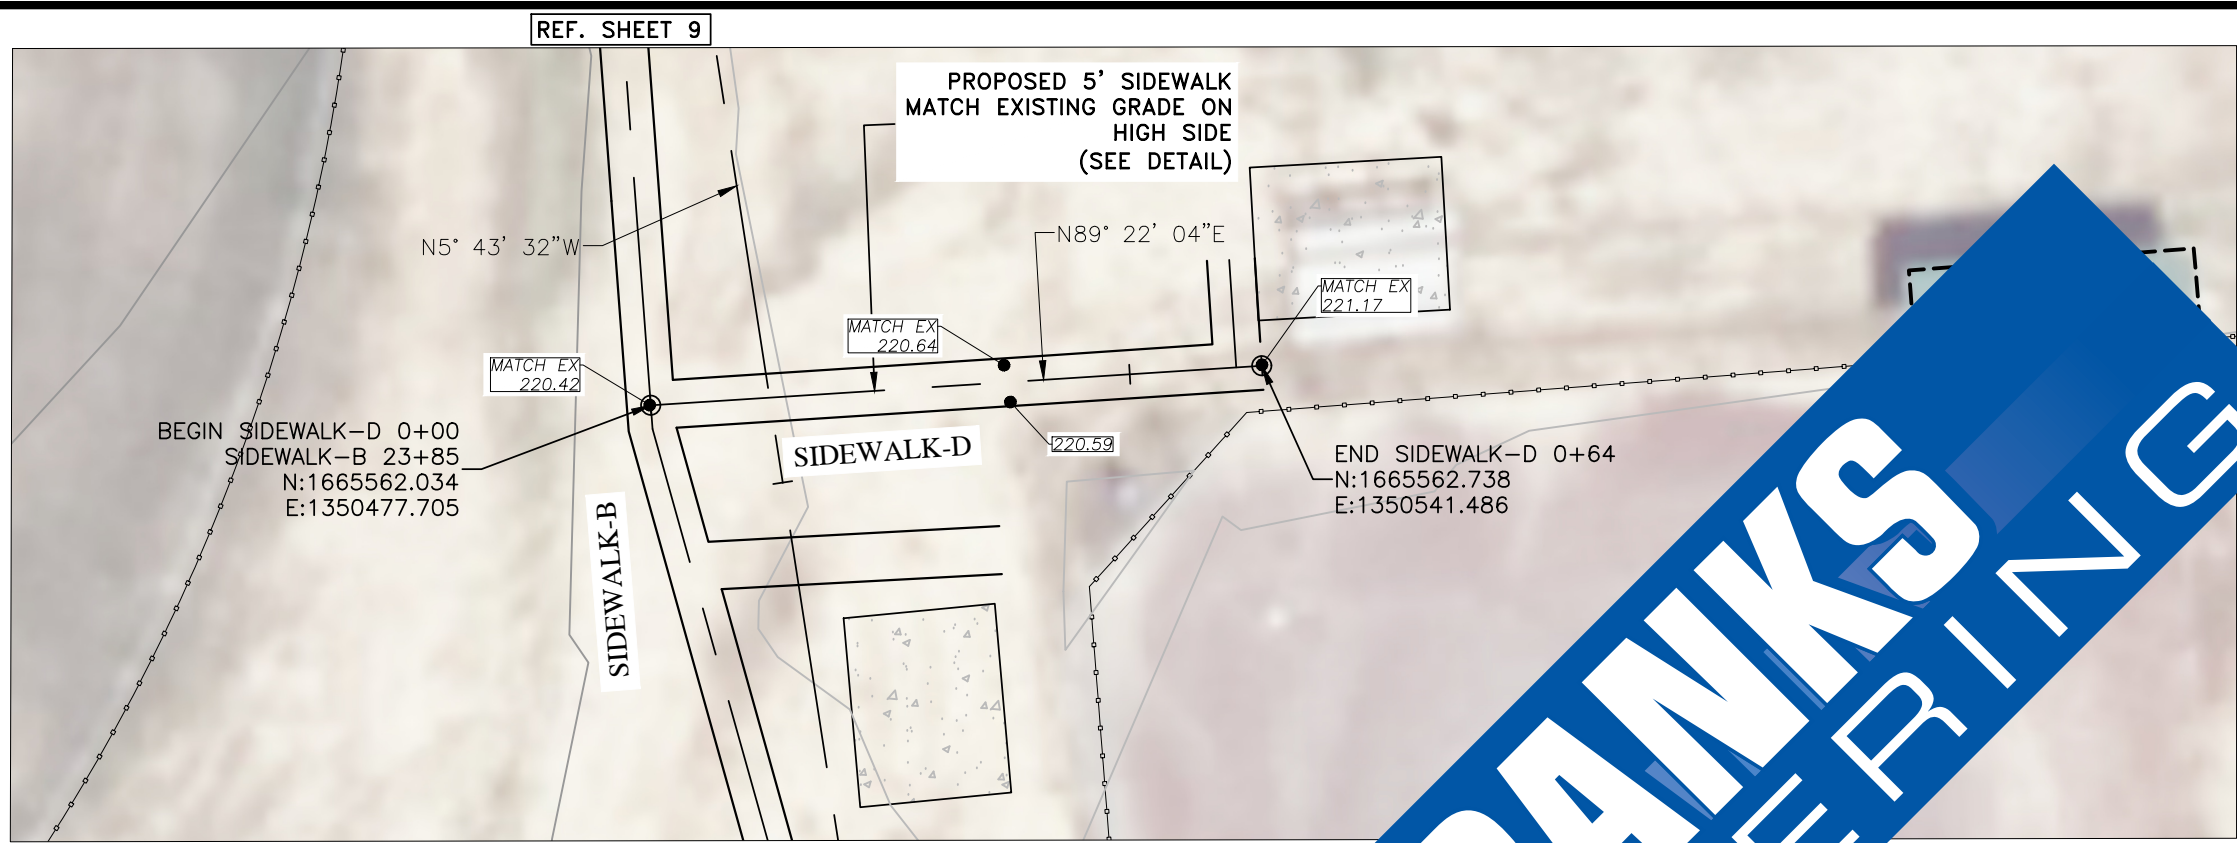

NOTE: PROPOSED SIDEWALK SHALL BE INSTALLED AT EXISTING GRADE. EXCAVATE DIRT AS NEEDED TO INSTALL PROPOSED SIDEWALK.

- EXISTING CONCRETE
- FENCE
- DITCH FLOWLINE
- SSCO**
- CLEANOUT
- SEWER MANHOLE
- WATER METER
- WATER VALVE
- FIRE HYDRANT

Date	Revision	By


Designed	BLW
Checked	CJS
Drawn	BLW
Approved	ALF

118 East Broad Street  
 Texarkana, Arkansas 71854  
 Phone (870) 216-1906  
 Fax (870) 216-1907

**City of Monticello, Arkansas**  
 1930 U.S. Hwy 278 West  
 Monticello, Arkansas 71655

**MONTICELLO SPORTS COMPLEX**  
 SIDEWALK-D PLAN STA 0+00 - 0+64  
 SIDEWALK-E PLAN STA 0+00 - 0+41


Job No.: MNT-01-25  
 Scale: 1"=20'  
 Date: AUGUST 2025  
 Sheet 11 OF 15

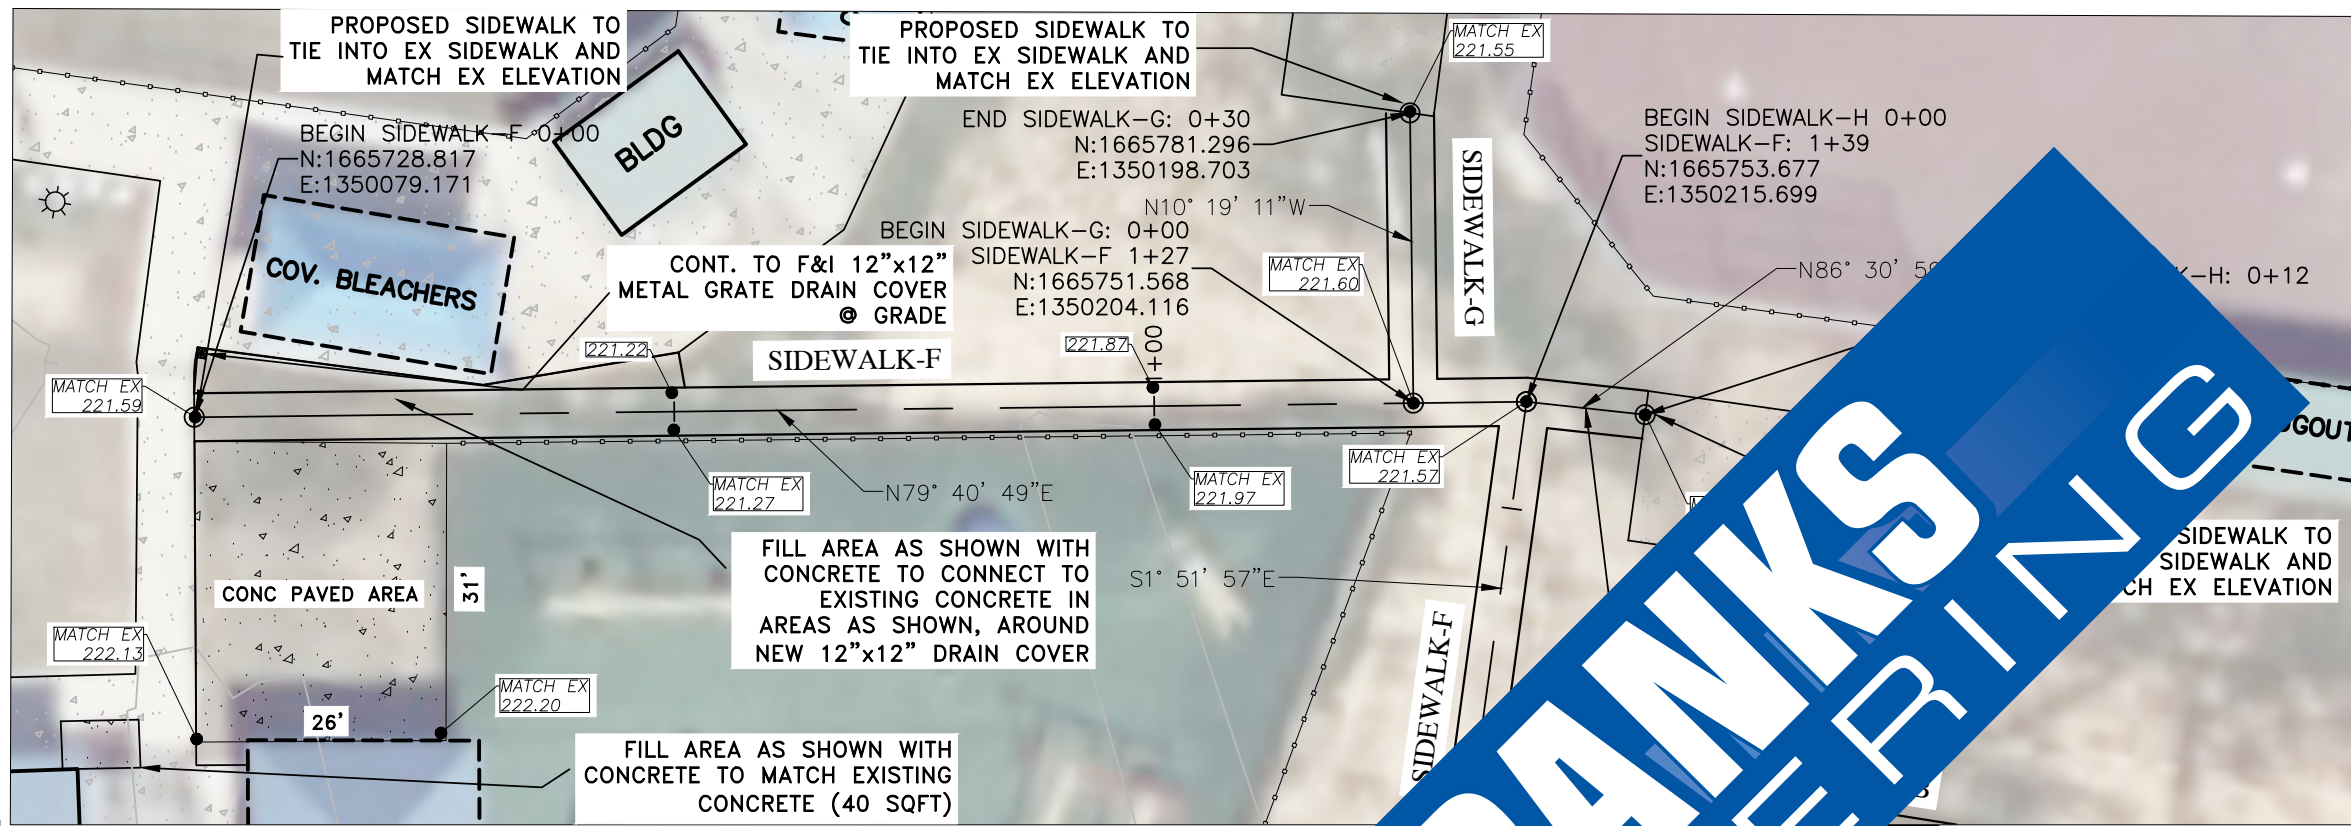

- EXISTING CONCRETE
- FENCE
- DITCH FLOWLINE
- SSCO CLEANOUT
- SEWER MANHOLE
- WATER METER
- WATER VALVE
- FIRE HYDRANT

NOTE: PROPOSED SIDEWALK SHALL BE INSTALLED AT EXISTING GRADE. EXCAVATE DIRT AS NEEDED TO INSTALL PROPOSED SIDEWALK.

REF. SHEET 9

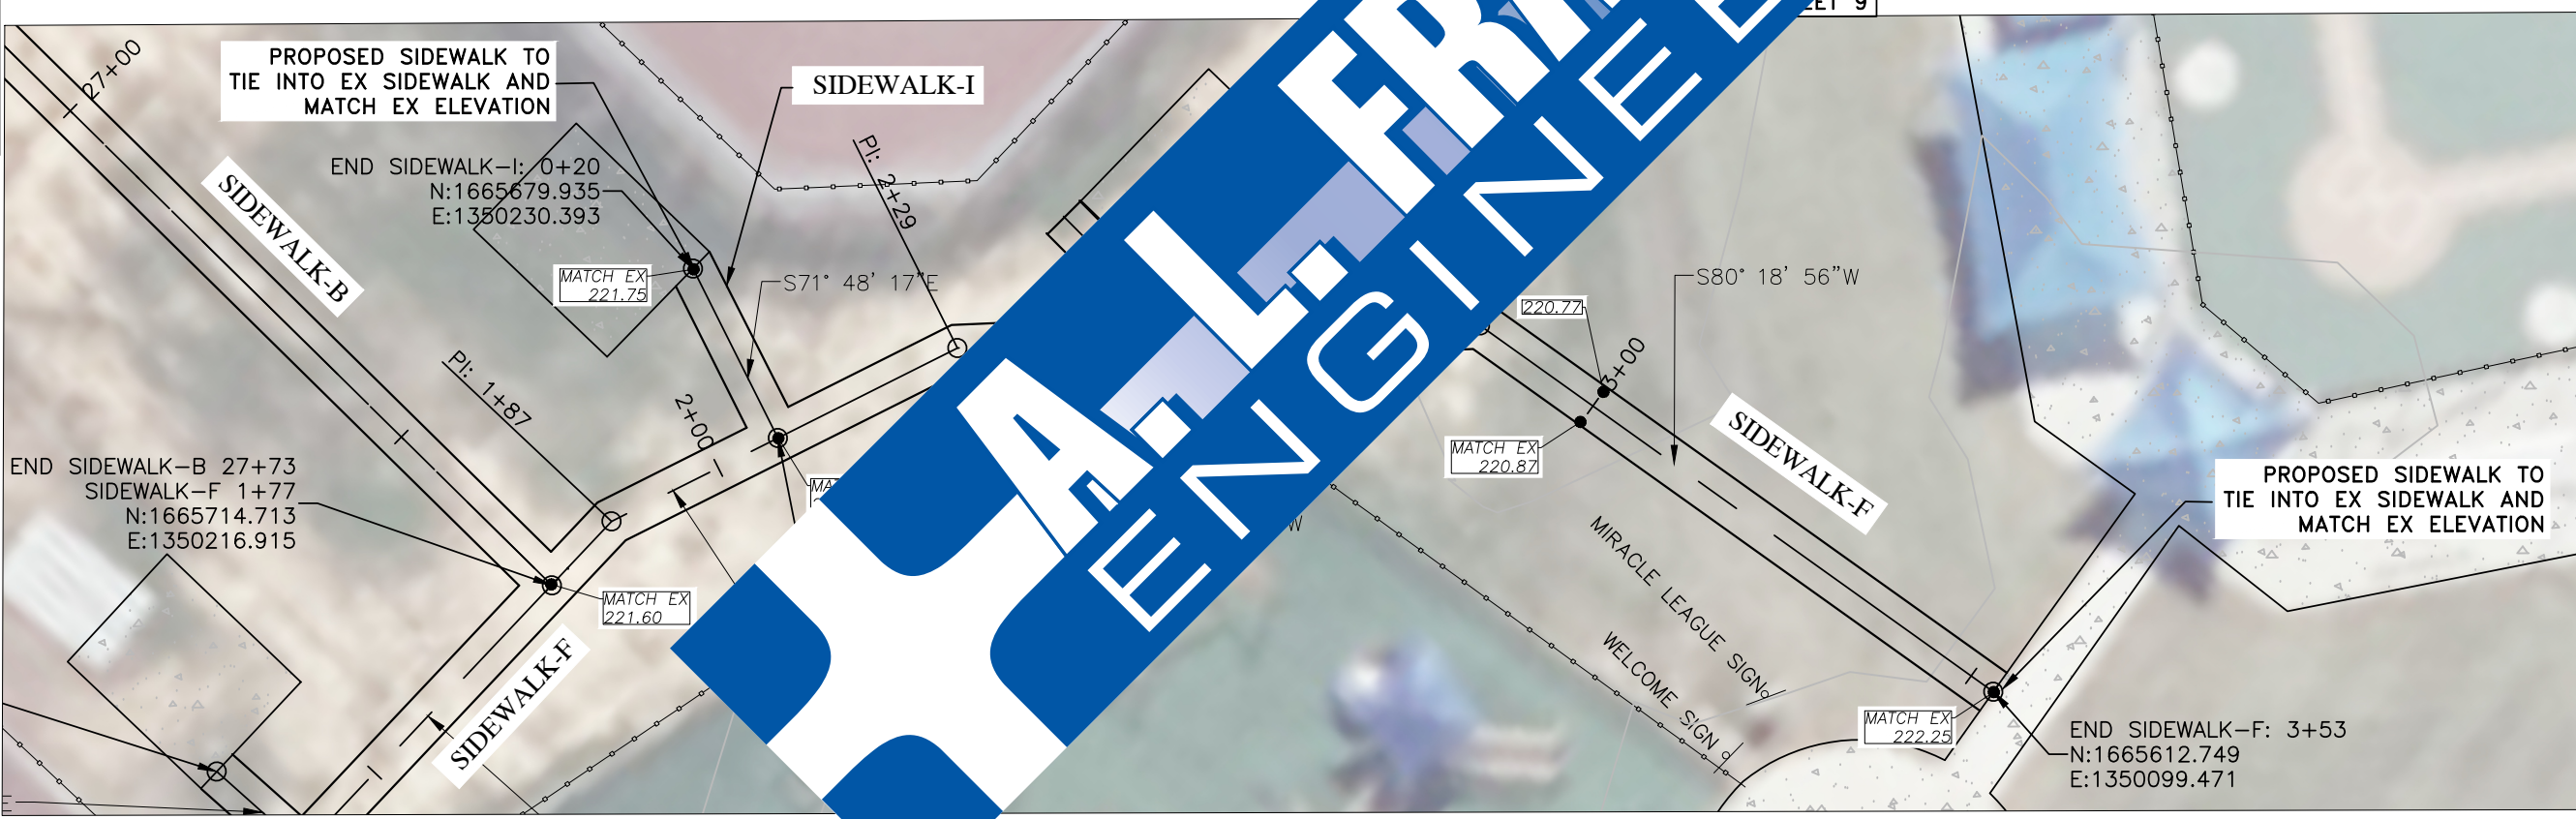


Date	Revision	By

Designed	BLW
Checked	CJS
Drawn	BLW
Approved	ALF


118 East Broad Street  
 Texarkana, Arkansas 71854  
 Phone (870) 216-1906  
 Fax (870) 216-1907

**City of Monticello, Arkansas**  
 1930 U.S. Hwy 278 West  
 Monticello, Arkansas 71655


**MONTICELLO SPORTS COMPLEX**  
 SIDEWALK-F PLAN STA 0+00 - 3+53  
 SIDEWALK-G,H,&I PLAN

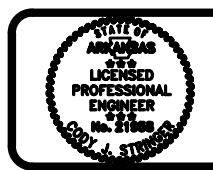


Job No.: MNT-01-25  
 Scale: 1"=20'  
 Date: AUGUST 2025  
 Sheet 12 OF 15

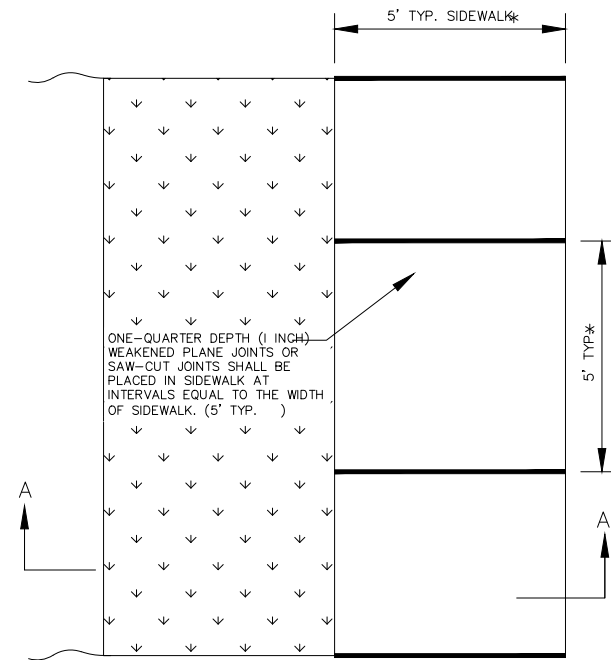


5' SIDEWALK PLAN

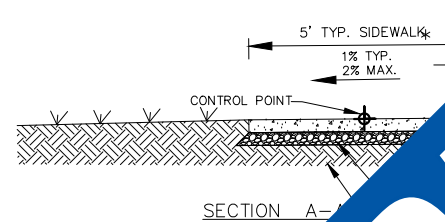


SECTION A-A

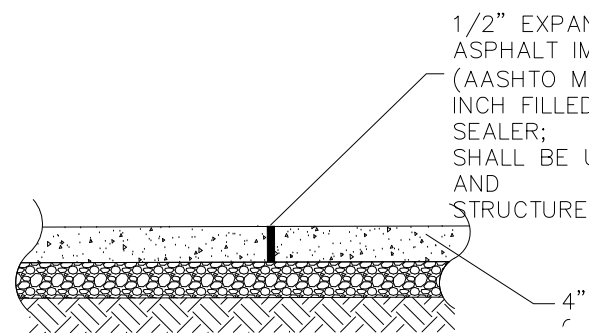


SIDEWALK SECTION DETAIL

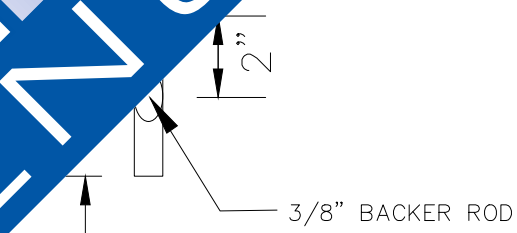


JOINT SEALANT DETAIL  
 $T = 1/4 \text{ SLAB THICKNESS} + 1/2"$

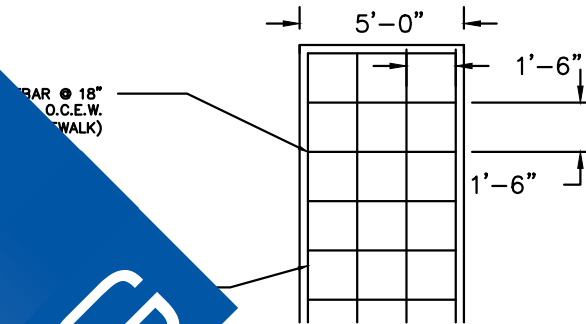

PLAN VIEW  
 TYPICAL SIDEWALK REBAR DETAIL

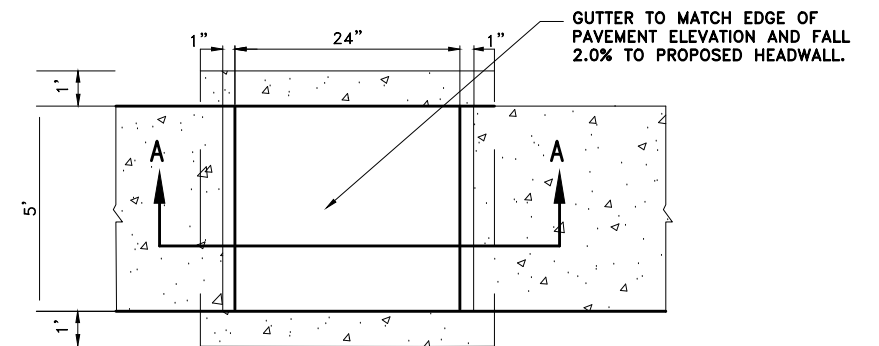

PLAN VIEW  
 PAINTED 3/8" DIAMOND FLOOR PLATE. ATTACH AS REQUIRED. COLOR TO BE SELECTED BY OWNER.

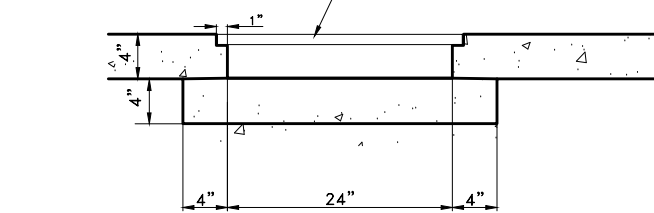

SECTION A-A  
 TYPICAL SIDEWALK DRAIN DETAIL  
 N.T.S.

Date	Revision	By

Designed	BLW
Checked	CJS
Drawn	BLW
Approved	ALF

**A.L. FRANKS ENGINEERING**


118 East Broad Street  
 Texarkana, Arkansas 71854  
 Phone (870) 216-1906  
 Fax (870) 216-1907

**City of Monticello, Arkansas**  
 1930 U.S. Hwy 278 West  
 Monticello, Arkansas 71655


**MONTICELLO SPORTS COMPLEX**  
 SIDEWALK IMPROVEMENTS  
 SITE DETAILS

**STATE OF ARKANSAS**  
 LICENSED PROFESSIONAL ENGINEER  
 No. 21958  
 CODY J. STUBBS

Job No.: MNT-01-25  
 Scale: N/A  
 Date: AUGUST 2025  
 Sheet 13 OF 15

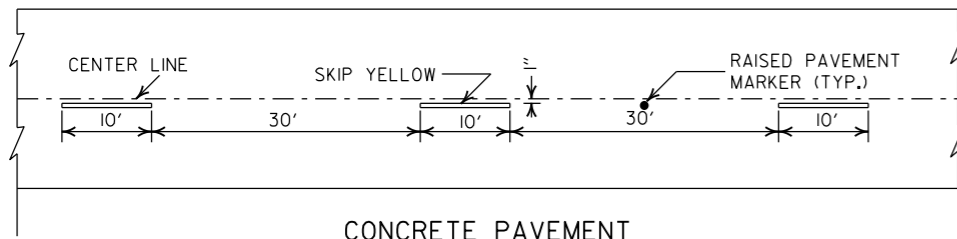


CONCRETE PAVEMENT

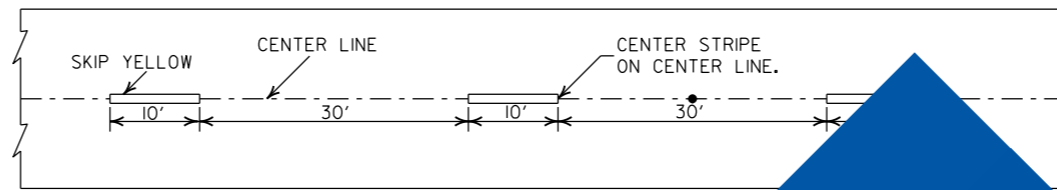


ASPHALT PAVEMENT

**BROKEN LINE STRIPING**

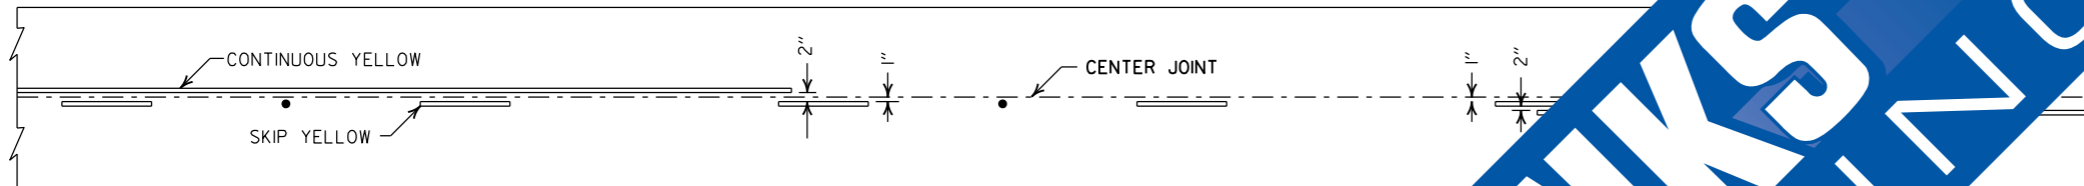

**SOLID LINE STRIPING ON CONCRETE PAVEMENT**

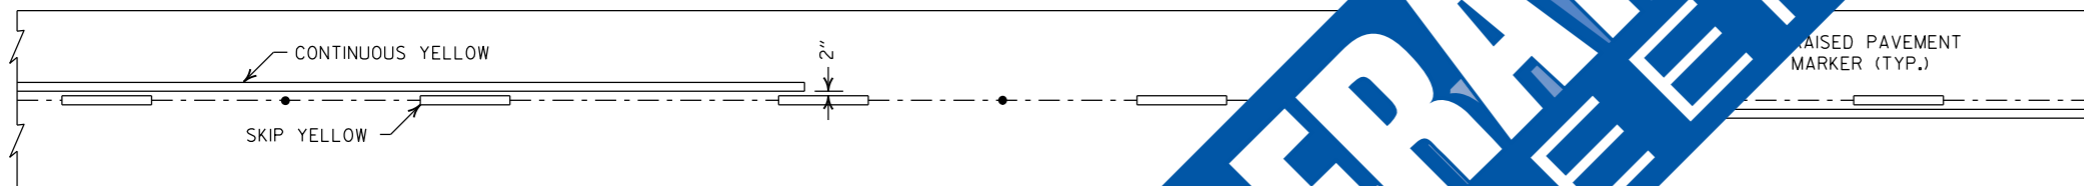


**SOLID LINE STRIPING ON**



ASPHALT PAVEMENT

CONCRETE PAVEMENT


**STRIPING PASSING LANES**

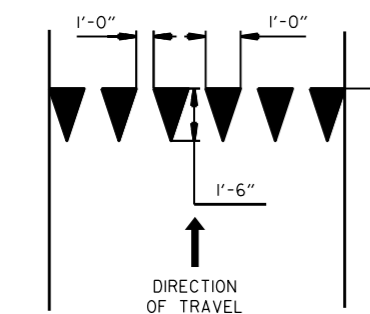

**YIELD LINE DETAIL**

12" STOP LINE  
OFFSET STOP LINE 4'  
FROM CROSSWALK

12" CROSSWALK STRIPES  
10 ft. WIDE - PLACED 4 ft. O.C.  
OFFSET NEAR EDGE OF CROSSWALK  
3 FT. MIN. FROM LANE EDGE

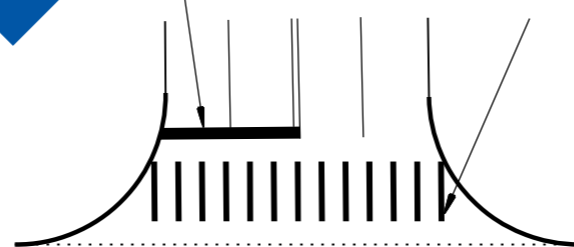


**CROSSWALK AND STOP LINE DETAILS**

**NOTES:**

1. REFER TO THE STRIPING DETAILS FOR PAVEMENT MARKING LINE WIDTHS.
2. THIS DRAWING SHALL BE USED IN CONJUNCTION WITH THE LATEST REVISED ADDITION OF THE "MANUAL ON UNIFORM TRAFFIC CONTROL DEVICES."
3. RAISED PAVEMENT MARKERS SHALL BE PLACED ON AN 80 FEET SPACING UNLESS OTHERWISE SHOWN IN THE PLANS.


2" FOR ASPHALT OR CONCRETE PAVEMENT  
6" FOR BITUMINOUS SURFACE TREATMENT

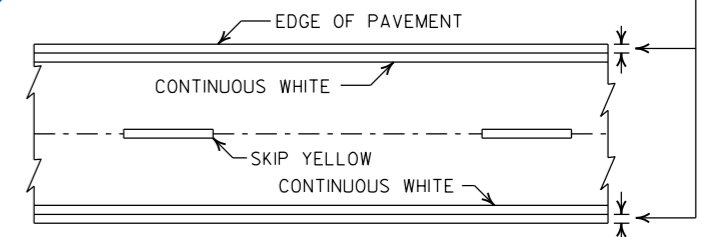

**PAVEMENT EDGE LINE MARKING**


NOTE:  
THE RED LENS OF THE  
TYPE II R.P.M. SHALL  
FACE THE INCORRECT  
TRAFFIC MOVEMENT.

TYPE II  
RED/CLEAR OR  
YELLOW/YELLOW

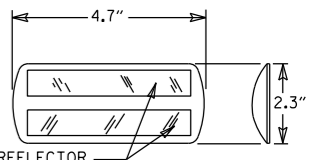

PRISMATIC REFLECTOR

NOTE:  
DIMENSIONS SHOWN FOR RAISED PAVEMENT  
MARKERS ARE TYPICAL. THE CONTRACTOR  
MAY SUBSTITUTE SIMILAR MARKERS WITH  
THE APPROVAL OF THE ENGINEER. REQUESTING  
APPROVAL FOR SIMILAR MARKERS MAY BE  
MADE BY REFERRING TO THE ARDOT QUALIFIED  
PRODUCTS LIST.

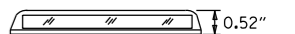

**DETAIL OF STANDARD  
RAISED PAVEMENT MARKERS**

DATE	REVISION	FILMED
2-27-20	REVISED STOP LINE DETAILS	
6-1-17	ADDED YIELD LINE DETAIL	
5-12-16	REVISED LINE WIDTHS, SPACING, & NOTES	
9-12-13	REVISED DETAIL OF STANDARD RAISED PAVEMENT MARKERS	
11-17-10	REVISED GENERAL NOTES & REMOVED PLOWABLE PVMT MRKRS	
11-18-04	REVISED NOTE 2 & GENERAL NOTES	
8-22-02	ADDED CROSSWALK & STOPBAR DTL.	
7-02-98	ADDED DETAILS OF STD. RAISED PAV'T. MARKERS	
4-26-96	REV. NOTES 3&4; ADDED R.P.M.	
9-30-80	DRAWN	1-9-30-80

ARKANSAS STATE HIGHWAY COMMISSION

**PAVEMENT MARKING DETAILS**

STANDARD DRAWING PM-1

