

ADDENDUM NO. 3

TO: ALL PLAN HOLDERS

RE: CREEK CROSSING AND SCADA INSTALLATION – DELIGHT, ARKANSAS

ADDENDUM DATE: July 29, 2026

BID DATE: July 30, 2026


The Plans, Specifications and Contract Documents for the above referenced project are hereby modified as follows:


Bid Proposal Page Revision: Remove and Replace page 2 of the bid proposal with the attached.

Plan Sheet Page Revision: Remove and Replace page 4 of the plans with the attached.

ADDENDUM NO. 3 ISSUED BY:

A.L. FRANKS ENGINEERING

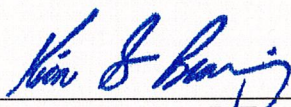

Kiron Browning, P.E.
Project Manager

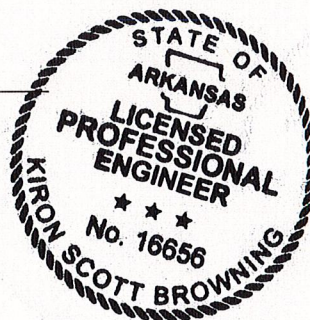

CITY OF DELIGHT, ARKANSAS
WATER CREEK CROSSINGS AND SCADA INSTALLATION

BID PROPOSAL

ITEM	QTY	UNIT	DESCRIPTION	UNIT PRICE	TOTAL PRICE
1	1	L.S.	Furnish and Install 4" Type 1 Creek Crossing across Simpsons Creek, including but not limited to, all materials, labor, pipe, encasement, seals, valves, fittings, and appurtenances, per the plans and specifications for the lump sum price of.	\$ _____	\$ _____
			_____ Dollars and _____ Cents/L.S.		
2	1	L.S.	Furnish and Install 4" Type 1 Creek Crossing across Saline Creek, including but not limited to, all materials, labor, pipe, encasement, seals, valves, fittings, and appurtenances, per the plans and specifications for the lump sum price of	\$ _____	\$ _____
			_____ Dollars and _____ Cents/L.S.		

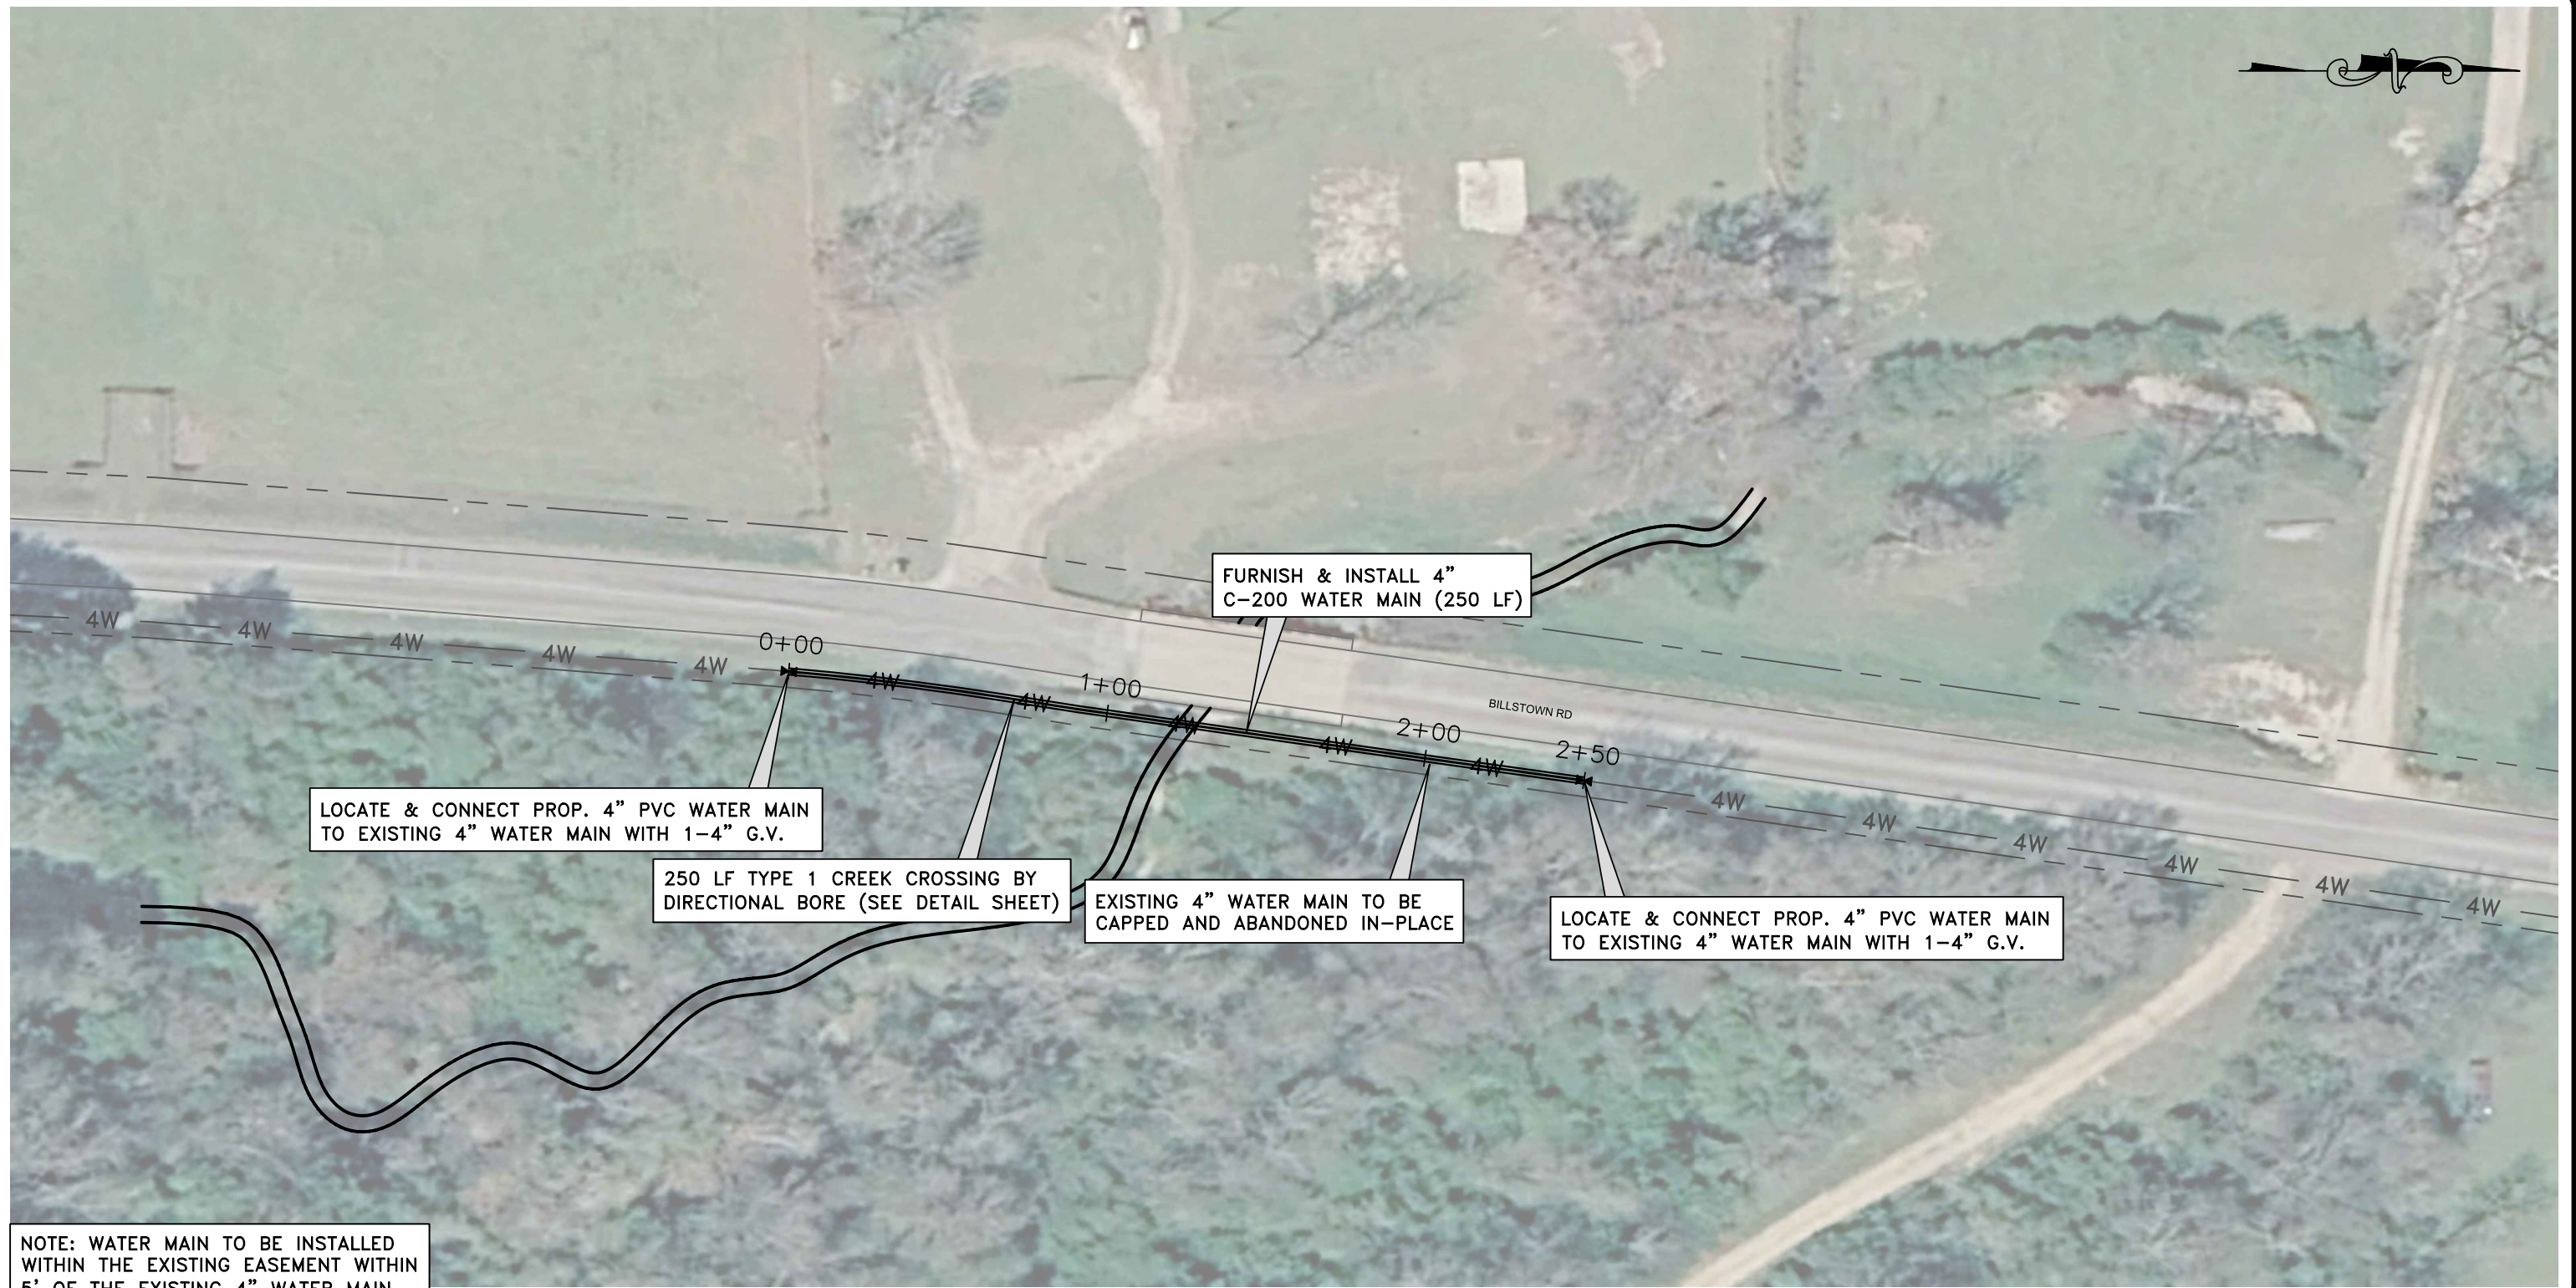

STATION 0+00-2+50
SCALE: 1"=100'-0"



FINAL FOR CONSTRUCTION

No.	Date	Revision	By



118 East Broad Street
Texarkana, Arkansas 71854
Phone (870) 216-1906
Fax (870) 216-1907

319 West Oak Street
El Dorado, Arkansas 71730
Phone (870) 444-5160
Fax (870) 444-5161

CITY OF DELIGHT ARKANSAS
WATER MAIN CREEK CROSSING
SIMPSONS CREEK

Job No.: DE-01-23
Scale: 1"=50'
Date: APR. 2023
Sheet 4

